



LEGENDA

PM1 parking mesto

prilazni put i staze

Komposter 1 objekti za kompostiranje

letnja učionica / paviljon

postojeće visoko zelenilo

nove sadnice, voće, masline i orašasto žbunasto bilje

leje za sadnju

bunar

česme sa vodom za navodnjavanje



česma sa pijaćom vodom

kanal za odvodnu vodu iz kuhinje i česme




stajalište za bicikle

piknik klupe

PROJEKTANT:	MOTR ARCHITECTURE STUDIO			INVESTITOR:	Glavni grad Podgorica NVO Paradigma		
Objekat	Objekat za kompostiranje sa letnjom kuhinjom			Lokacija	KP 1876/1 1877/1, KO Tološi, Podgorica		
Odgovorni projektant	Arch.Boris Radunović Spec.Sci.			Vrsta tehničke dokumentacije:	IDEJNI PROJEKAT		
Projektant	Ana Curk,m.i.a.			Dio tehničke dokumentacije	ARHITEKTURA		
Datum izrade i MP:				Naziv priloga:	Prilog:	Br. strane:	Razmjera
				SITUACIONI PLAN	A	1	1:500
				Datum revizije i MP:			
jul, 2023.							

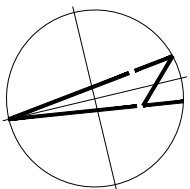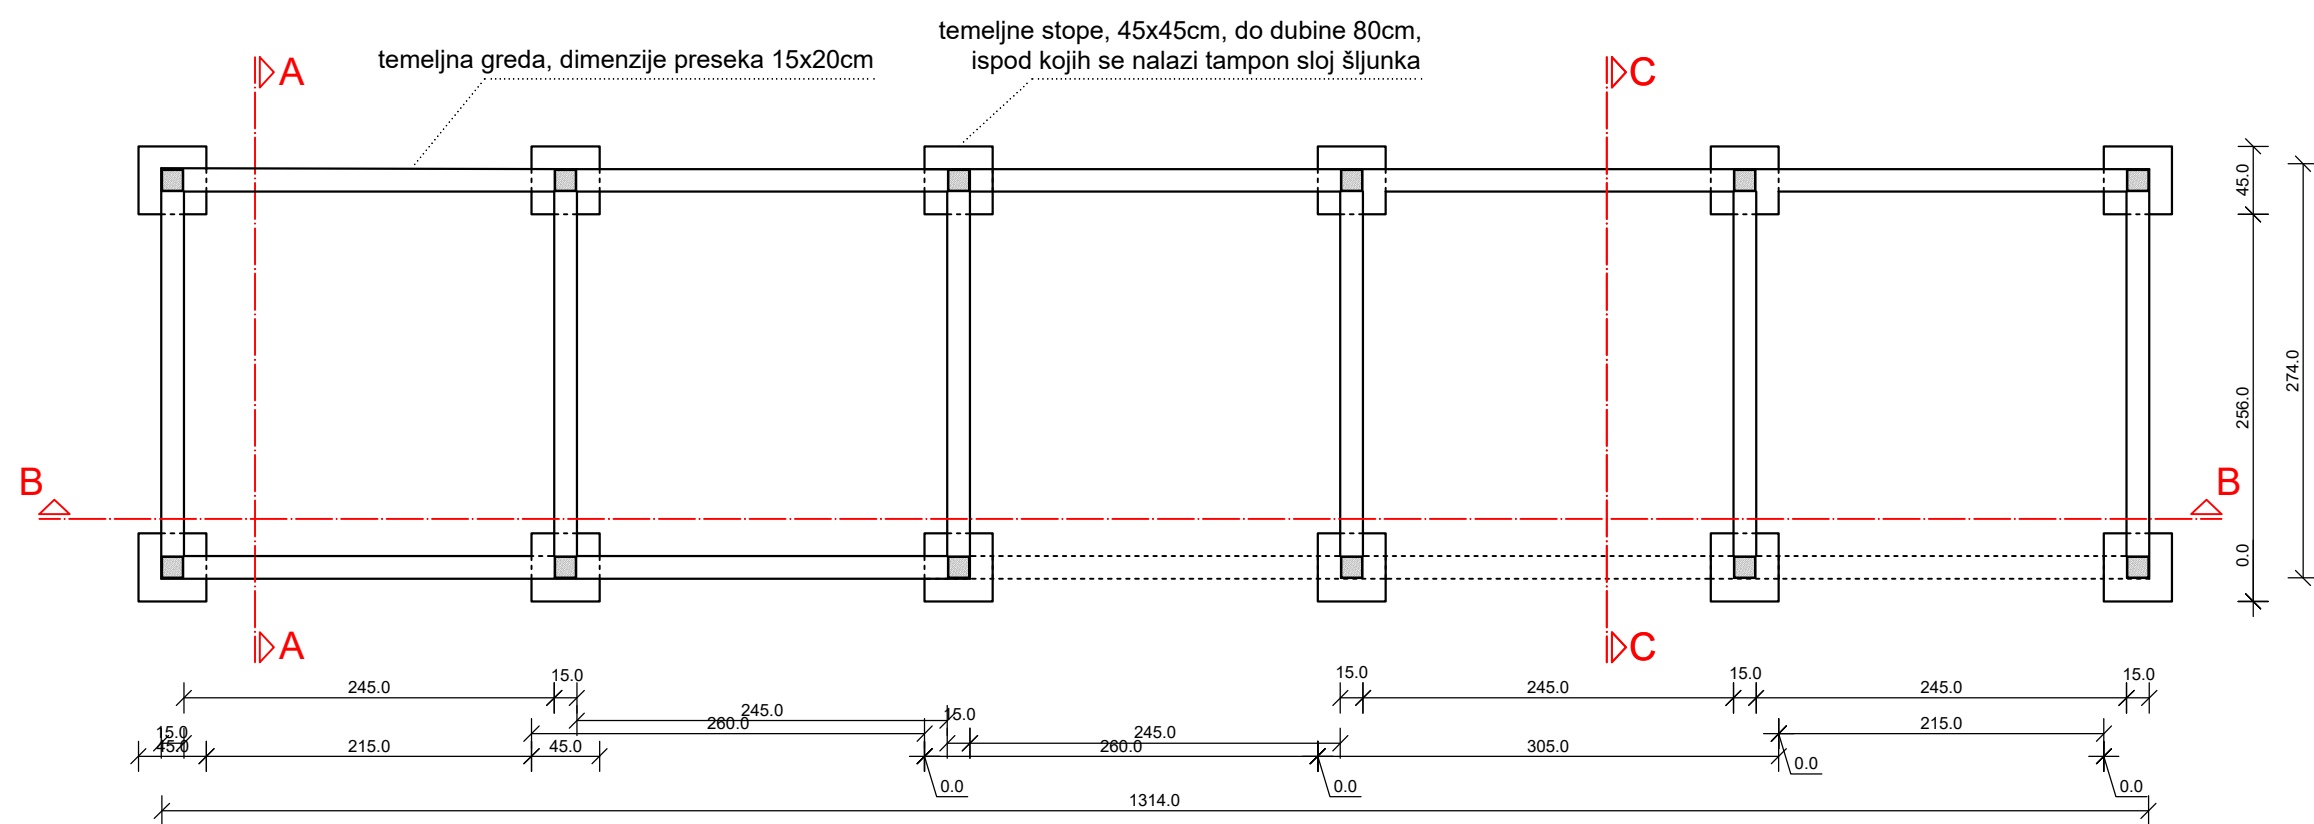



PROJEKTANT:  MOTR ARCHITECTURE STUDIO	INVESTITOR: NVO Paradigma Glavni grad Podgorica			
Objekat Objekat za kompostiranje sa letnjom kuhinjom	Lokacija KP 1876/1 1877/1, KO Tološi, Podgorica			
Odgovorni projektant Arch.Boris Radunović Spec.Sci.	Vrsta tehničke dokumentacije: IDEJNI PROJEKAT			
Projektant Ana Curk,m.i.a.	Dio tehničke dokumentacije ARHITEKTURA			
Datum izrade i MP:  jul, 2023.	Naziv priloga: OSNOVA TEMELJA	Prilog: A	Br. strane: 2	Razmjera 1:50
	Datum revizije i MP:			

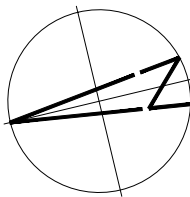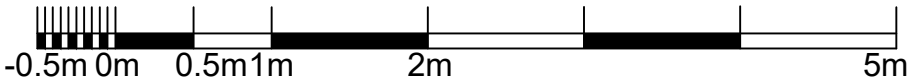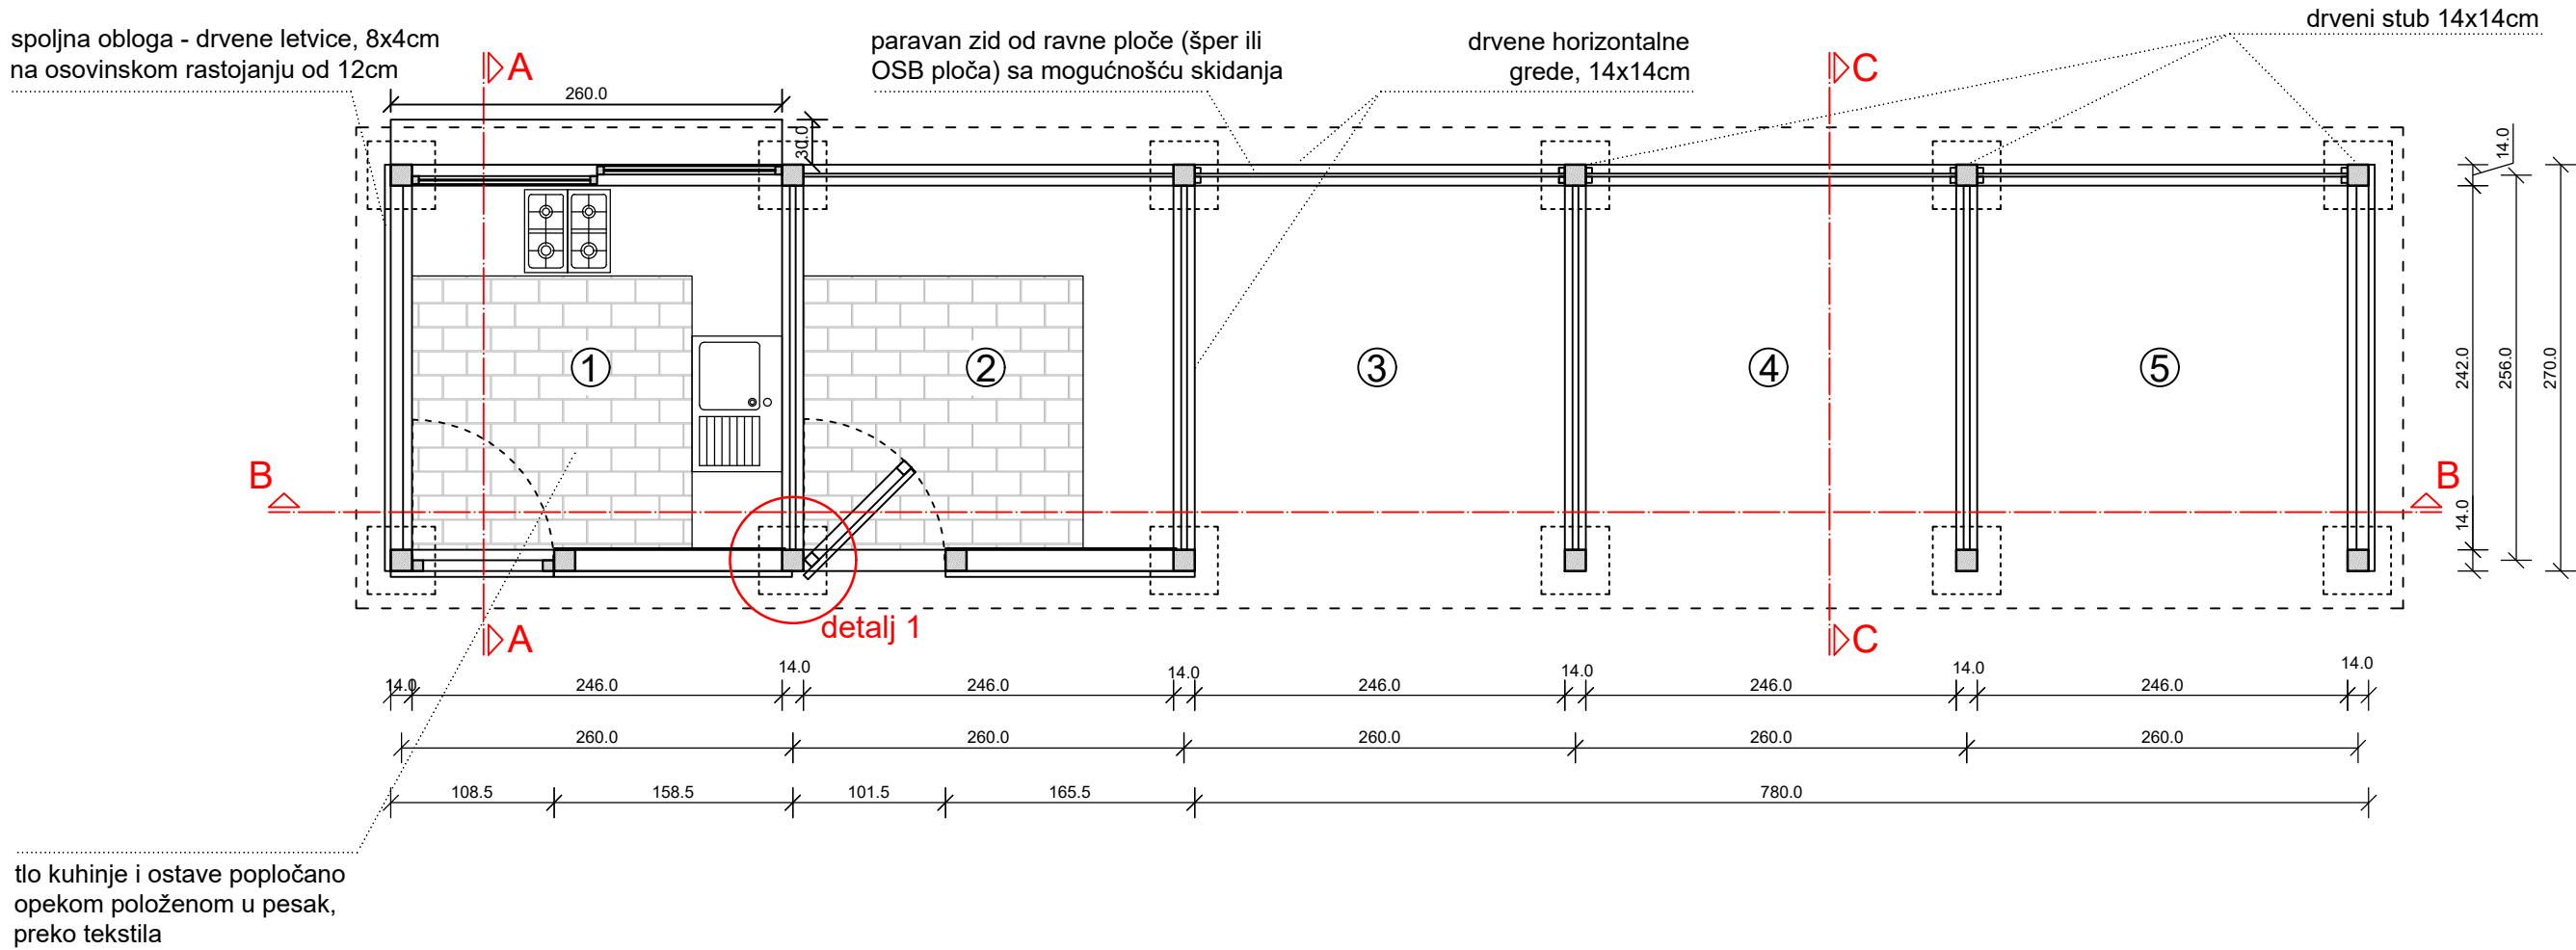



LEGENDA

1. letnja kuhinja
2. ostava za alat i opremu
3. kompost, stadijum I
4. kompost, stadijum II
5. kompost, završni stadijum III

PROJEKTANT:	 MDTR ARCHITECTURE STUDIO		INVESTITOR:	NVO Paradigma Glavni grad Podgorica		
Objekat	Objekat za kompostiranje sa letnjom kuhinjom		Lokacija	KP 1876/1 1877/1, KO Tološi, Podgorica		
Odgovorni projektant	Arch.Boris Radunović Spec.Sci.		Vrsta tehničke dokumentacije:	IDEJNI PROJEKAT		
Projektant	Ana Curk,m.i.a.		Dio tehničke dokumentacije	ARHITEKTURA		
Datum izrade i MP:	jul, 2023.		Naziv priloga:	Prilog:	Br. strane:	Razmjera:
		OSNOVA OBJEKTA		A	3	1:50
		Datum revizije i MP:				

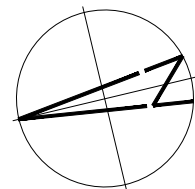
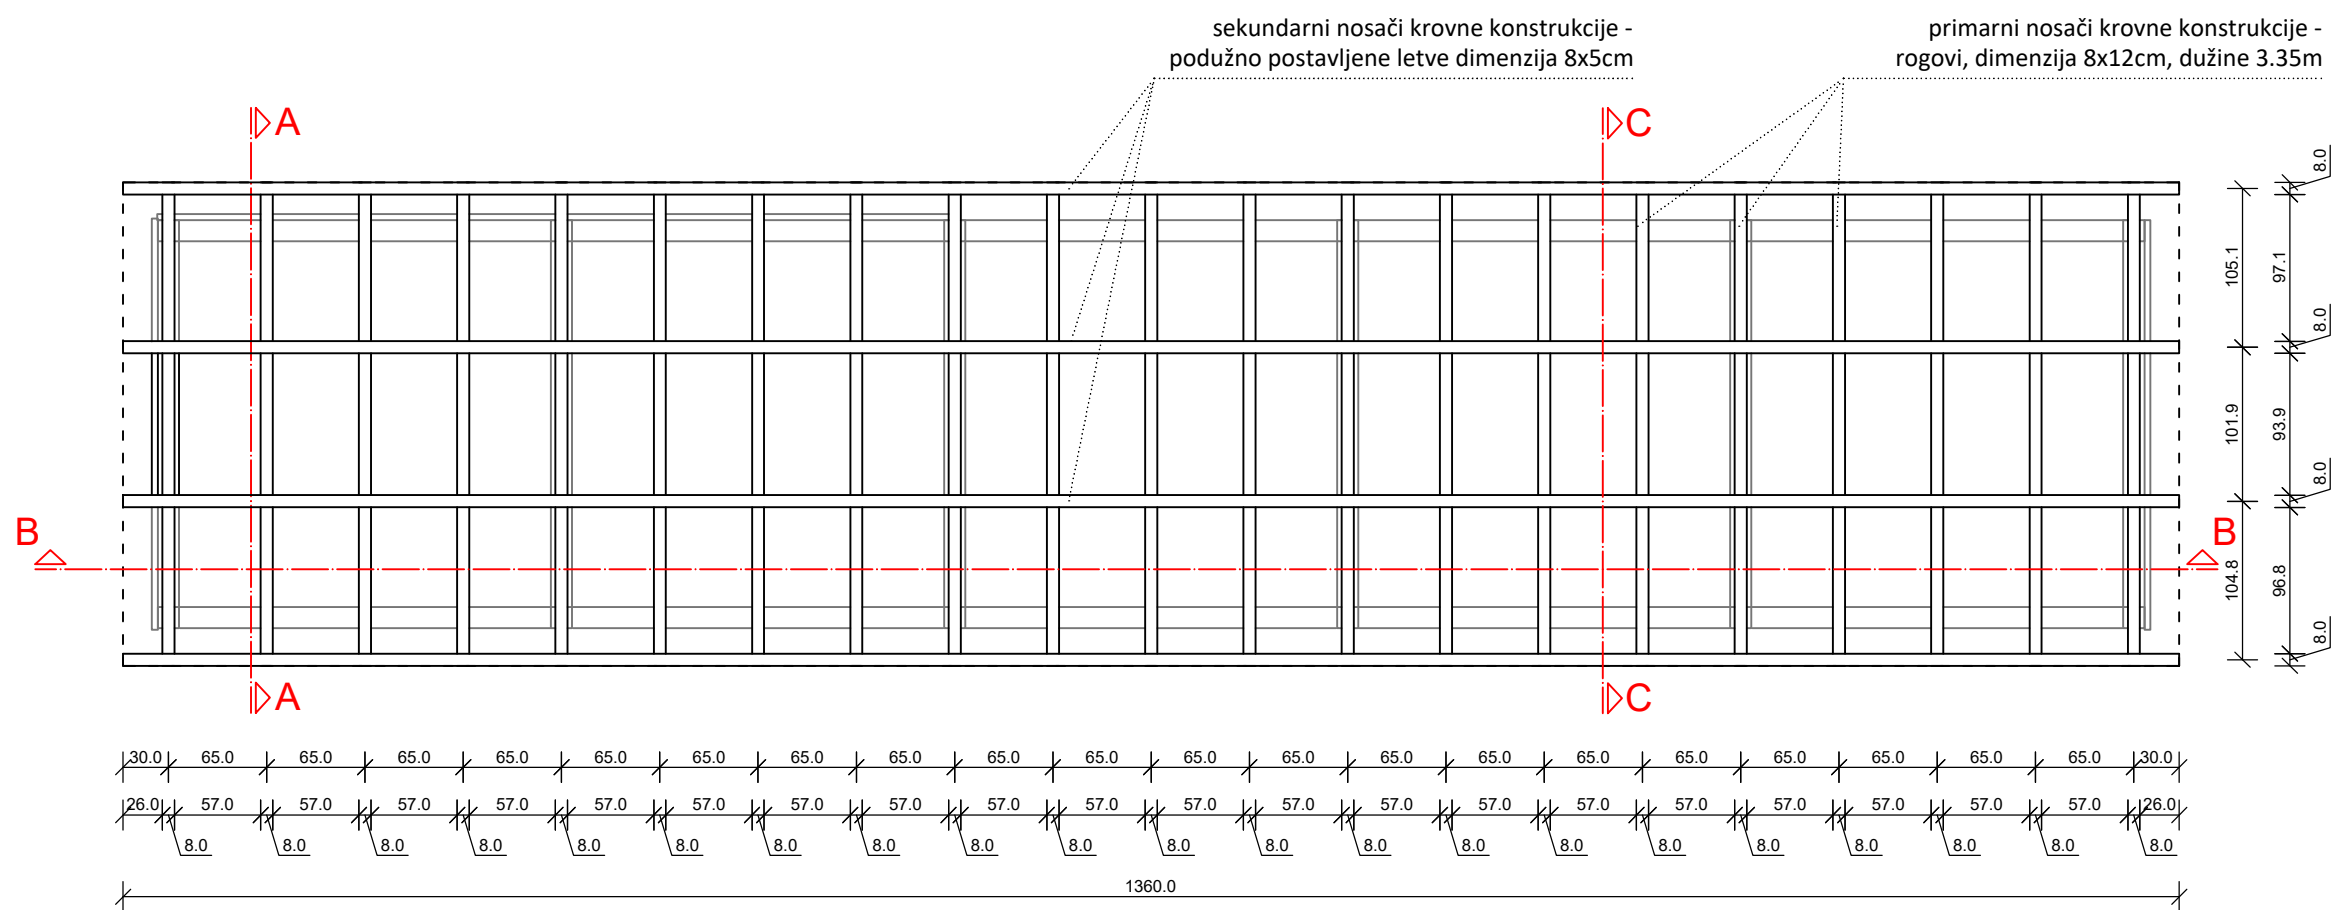


PROJEKTANT:  MOTR ARCHITECTURE STUDIO	INVESTITOR: NVO Paradigma Glavni grad Podgorica			
Objekat Objekat za kompostiranje sa letnjom kuhinjom	Lokacija KP 1876/1 1877/1, KO Tološi, Podgorica			
Odgovorni projektant Arch.Boris Radunović Spec.Sci.	Vrsta tehničke dokumentacije: IDEJNI PROJEKAT			
Projektant Ana Curk,m.i.a.	Dio tehničke dokumentacije ARHITEKTURA			
Datum izrade i MP:  jul, 2023.	Naziv priloga: OSNOVA KROVNE KONST.	Prilog: A	Br. strane: 4	Razmjera 1:50
	Datum revizije i MP:			

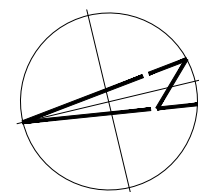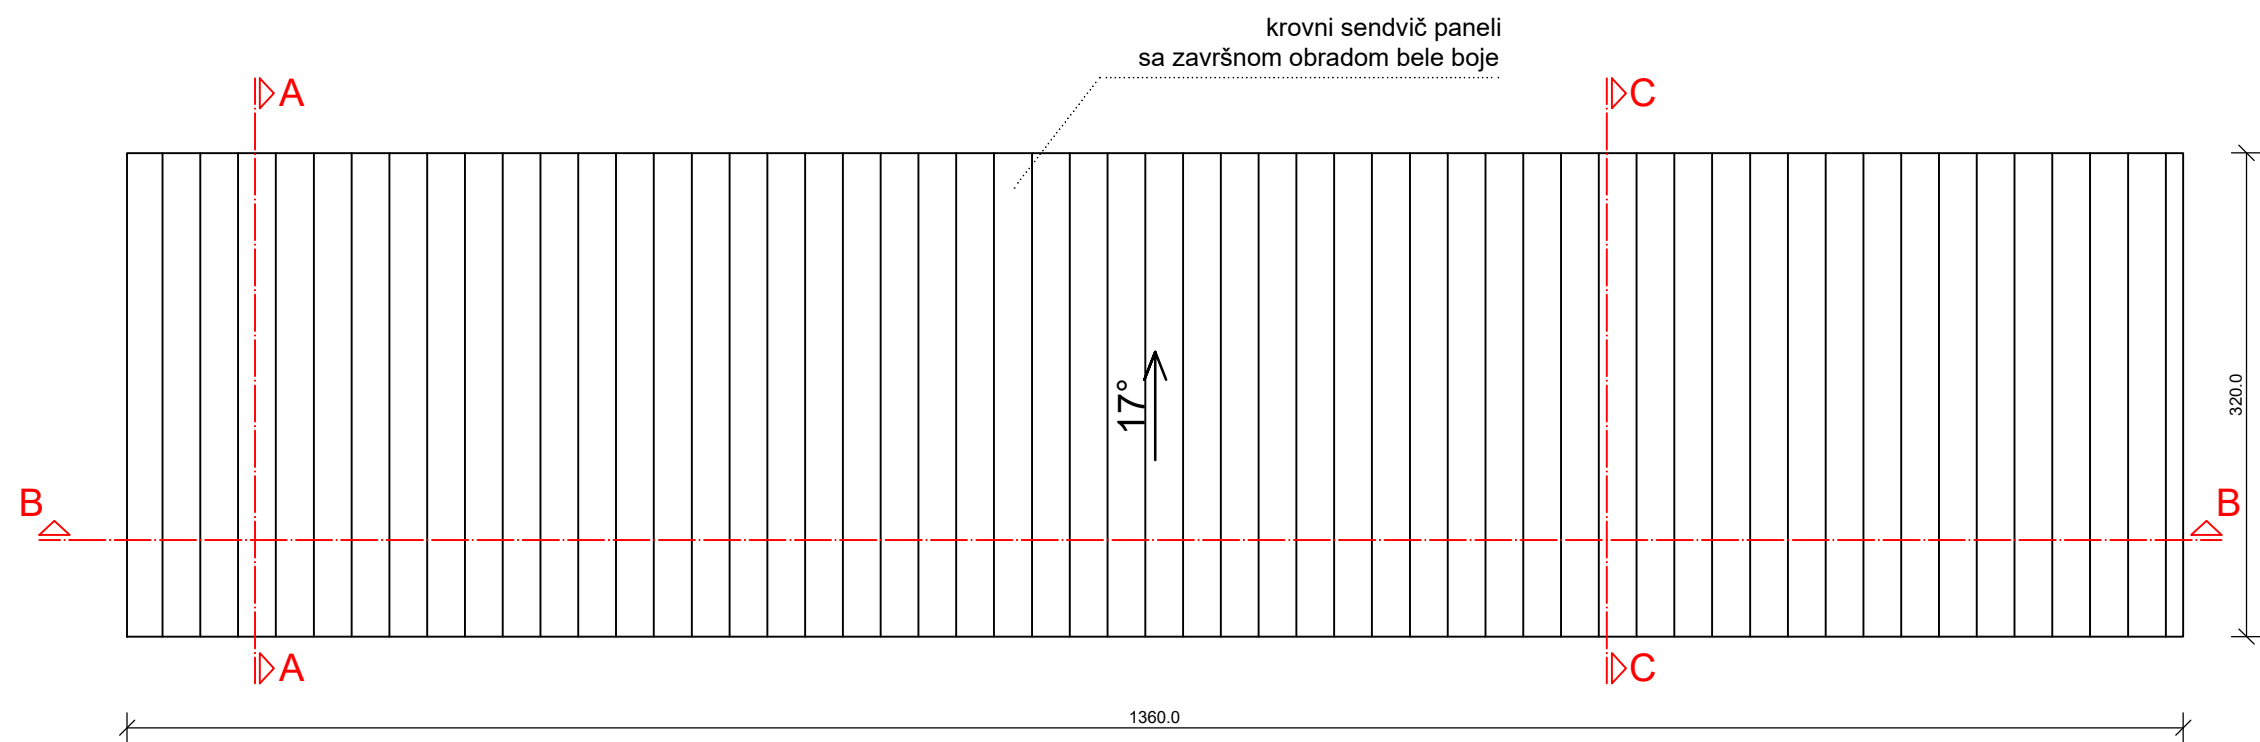




PROJEKTANT:  MDTR ARCHITECTURE STUDIO		INVESTITOR: NVO Paradigma Glavni grad Podgorica			
Objekat Objekat za kompostiranje sa letnjom kuhinjom		Lokacija KP 1876/1 1877/1, KO Tološi, Podgorica			
Odgovorni projektant Arch.Boris Radunović Spec.Sci.		Vrsta tehničke dokumentacije: IDEJNI PROJEKAT			
Projektant Ana Curk,m.i.a.		Dio tehničke dokumentacije ARHITEKTURA			
Datum izrade i MP:		Naziv priloga: OSNOVA KROVA	Prilog: A	Br. strane: 5	Razmjera 1:50
jul, 2023.		Datum revizije i MP:			




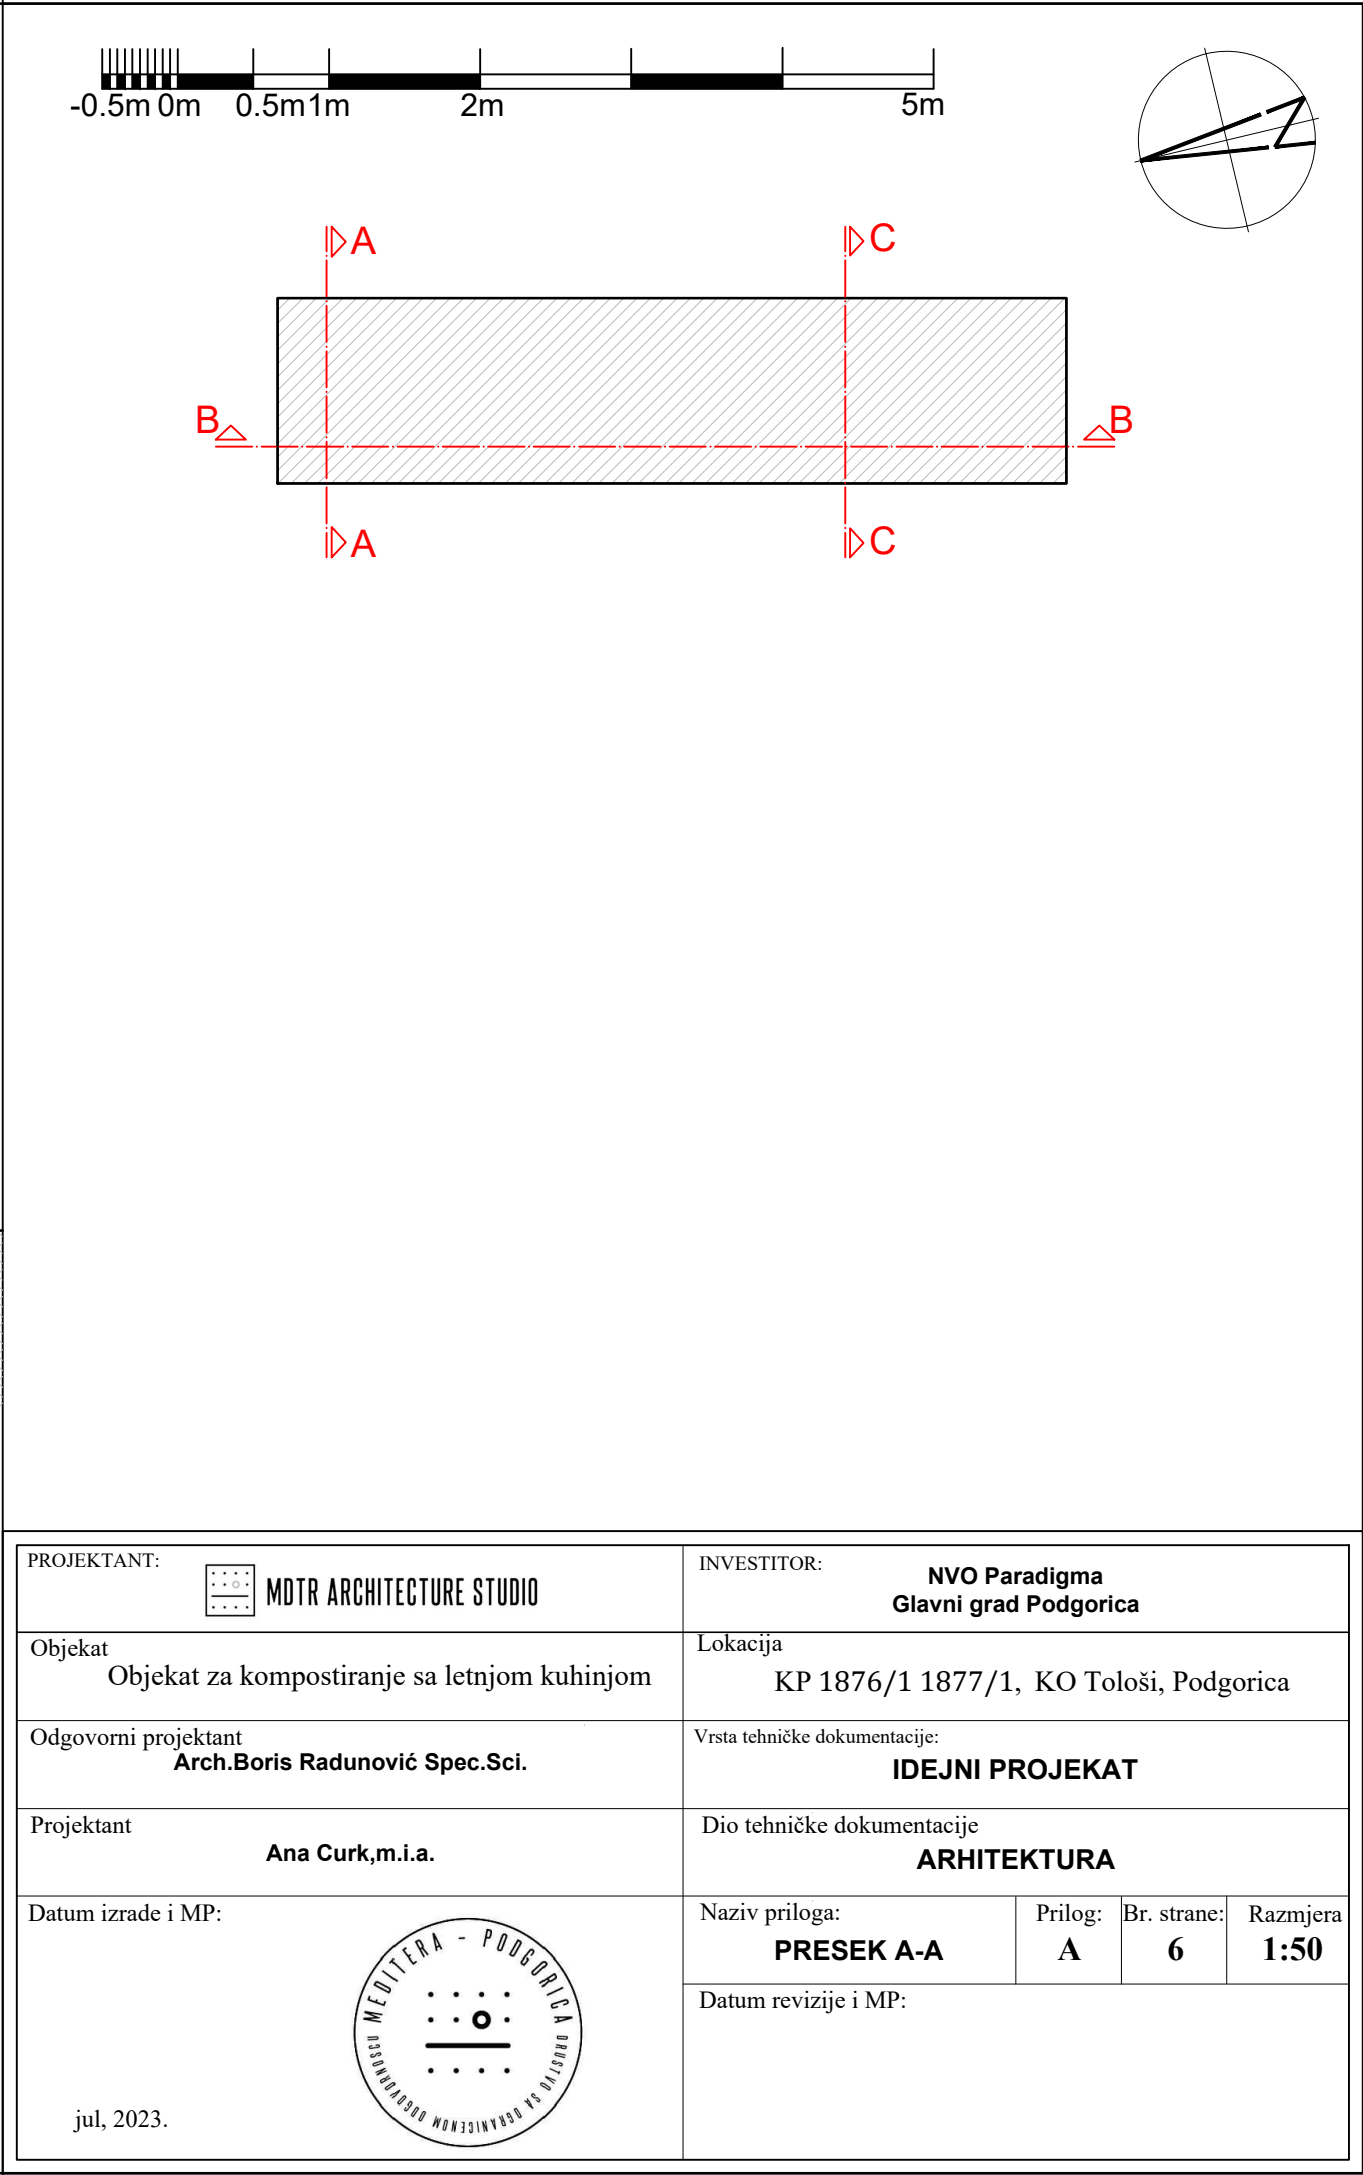
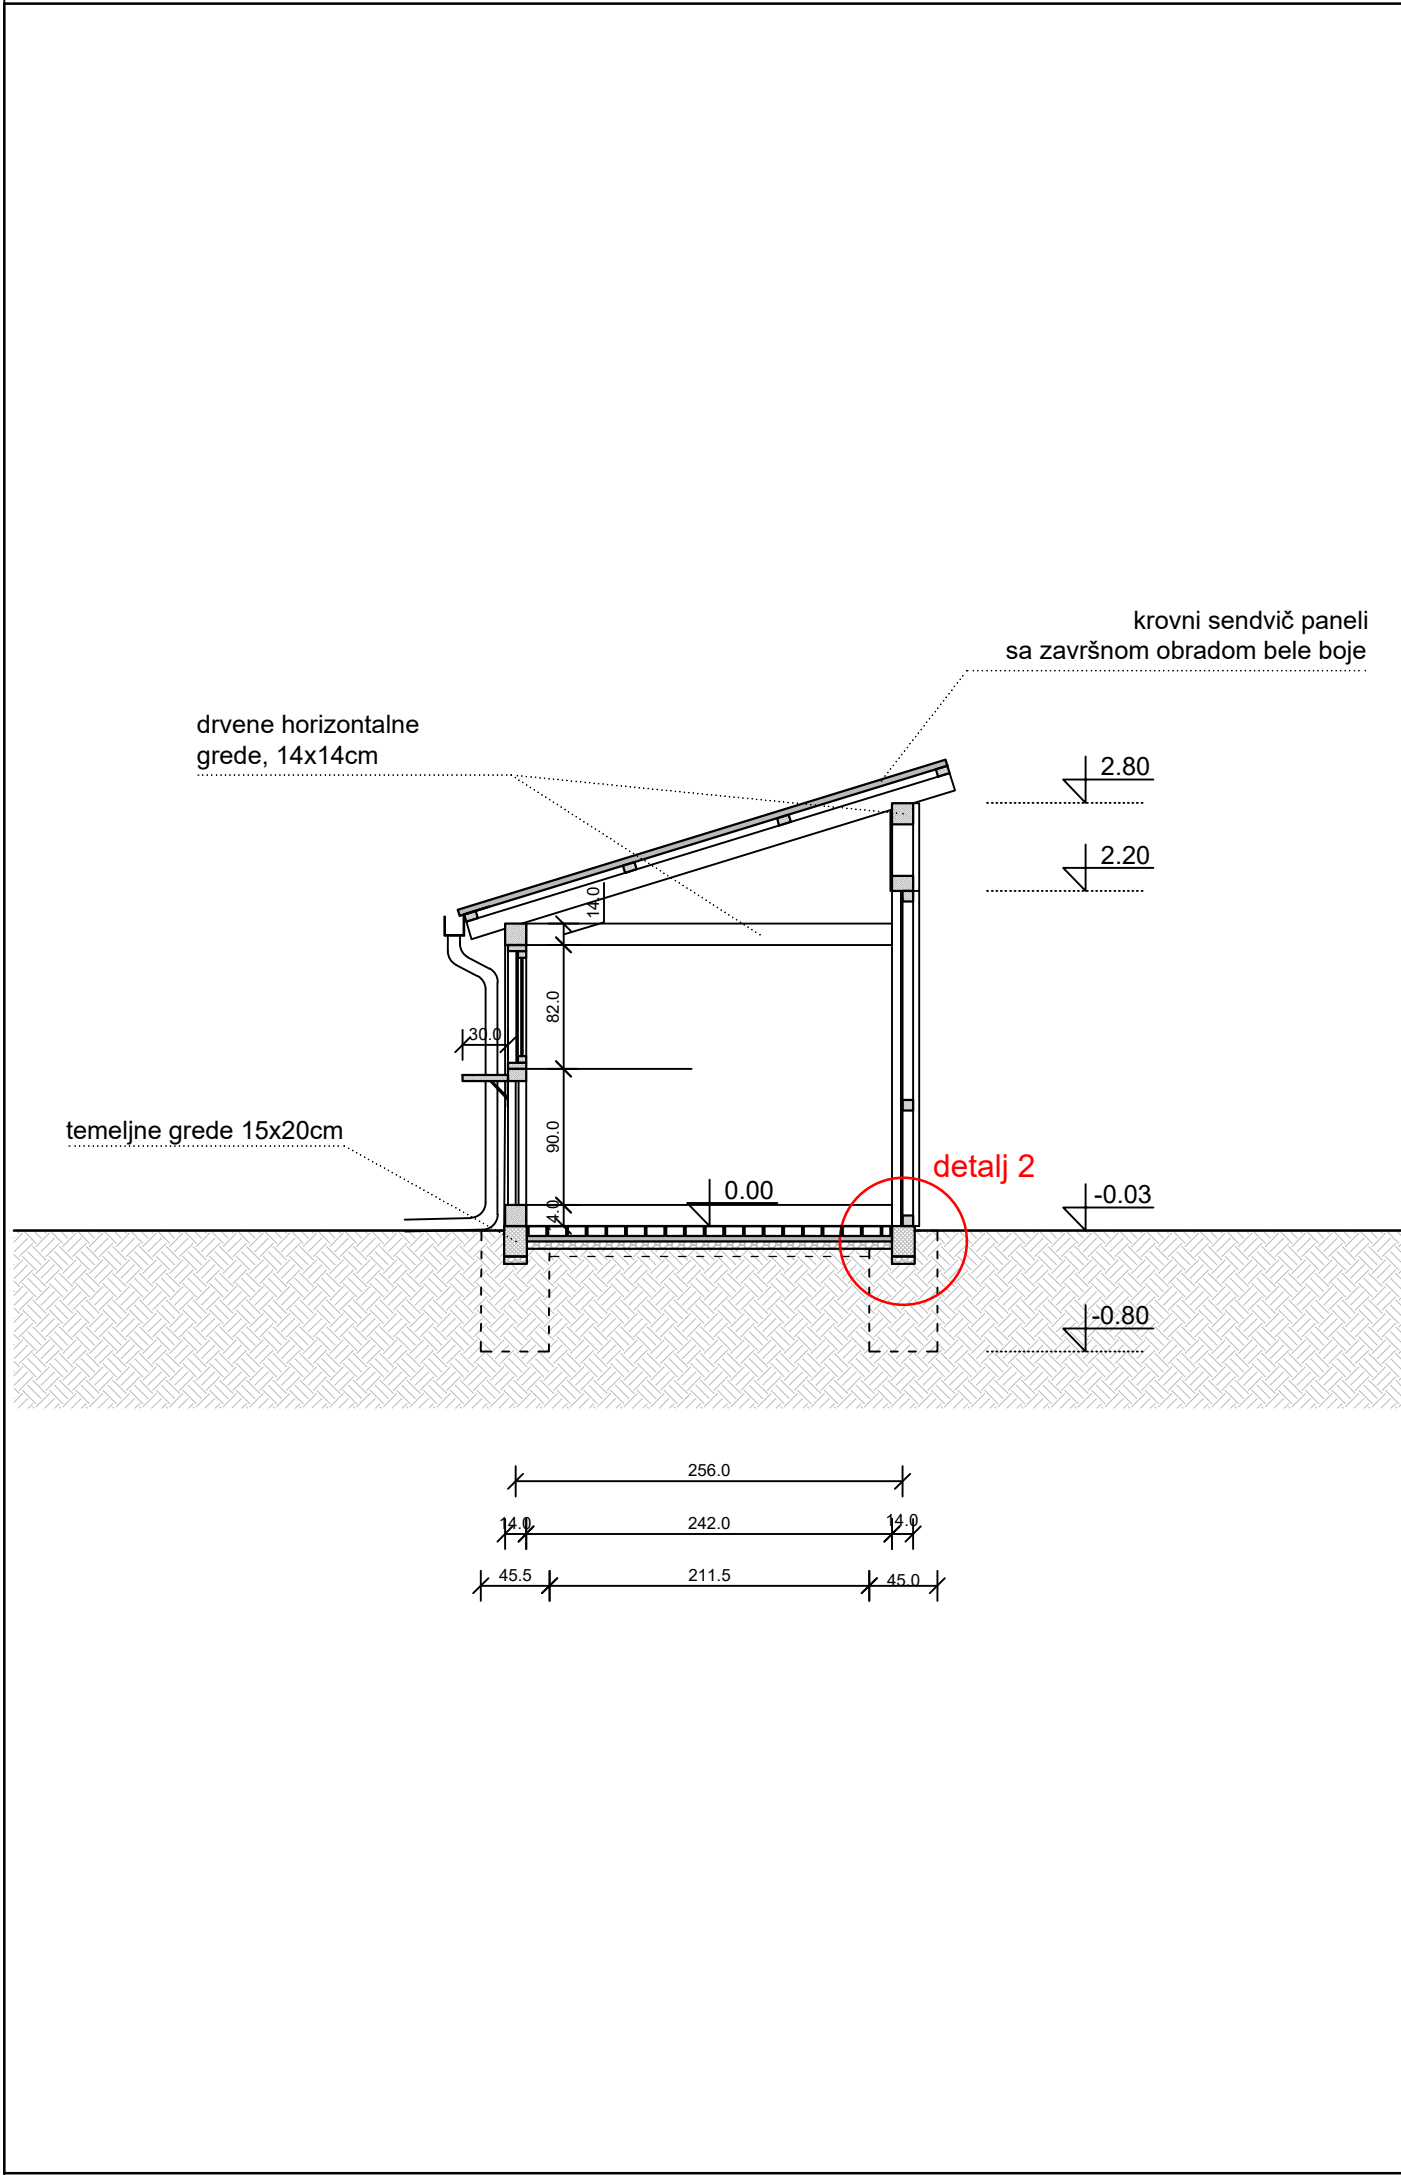


PROJEKTANT: MDTR ARCHITECTURE STUDIO		INVESTITOR: NVO Paradigma Glavni grad Podgorica			
Objekat Objekat za kompostiranje sa letnjom kuhinjom		Lokacija KP 1876/1 1877/1, KO Tološi, Podgorica			
Odgovorni projektant Arch.Boris Radunović Spec.Sci.		Vrsta tehničke dokumentacije: IDEJNI PROJEKAT			
Projektant Ana Curk,m.i.a.		Dio tehničke dokumentacije ARHITEKTURA			
Datum izrade i MP: MDTR ARCHITECTURE STUDIO - PODGORICA jul, 2023.		Naziv priloga: PRESEK A-A	Prilog: A	Br. strane: 6	Razmjera: 1:50
		Datum revizije i MP:			



[illegible]

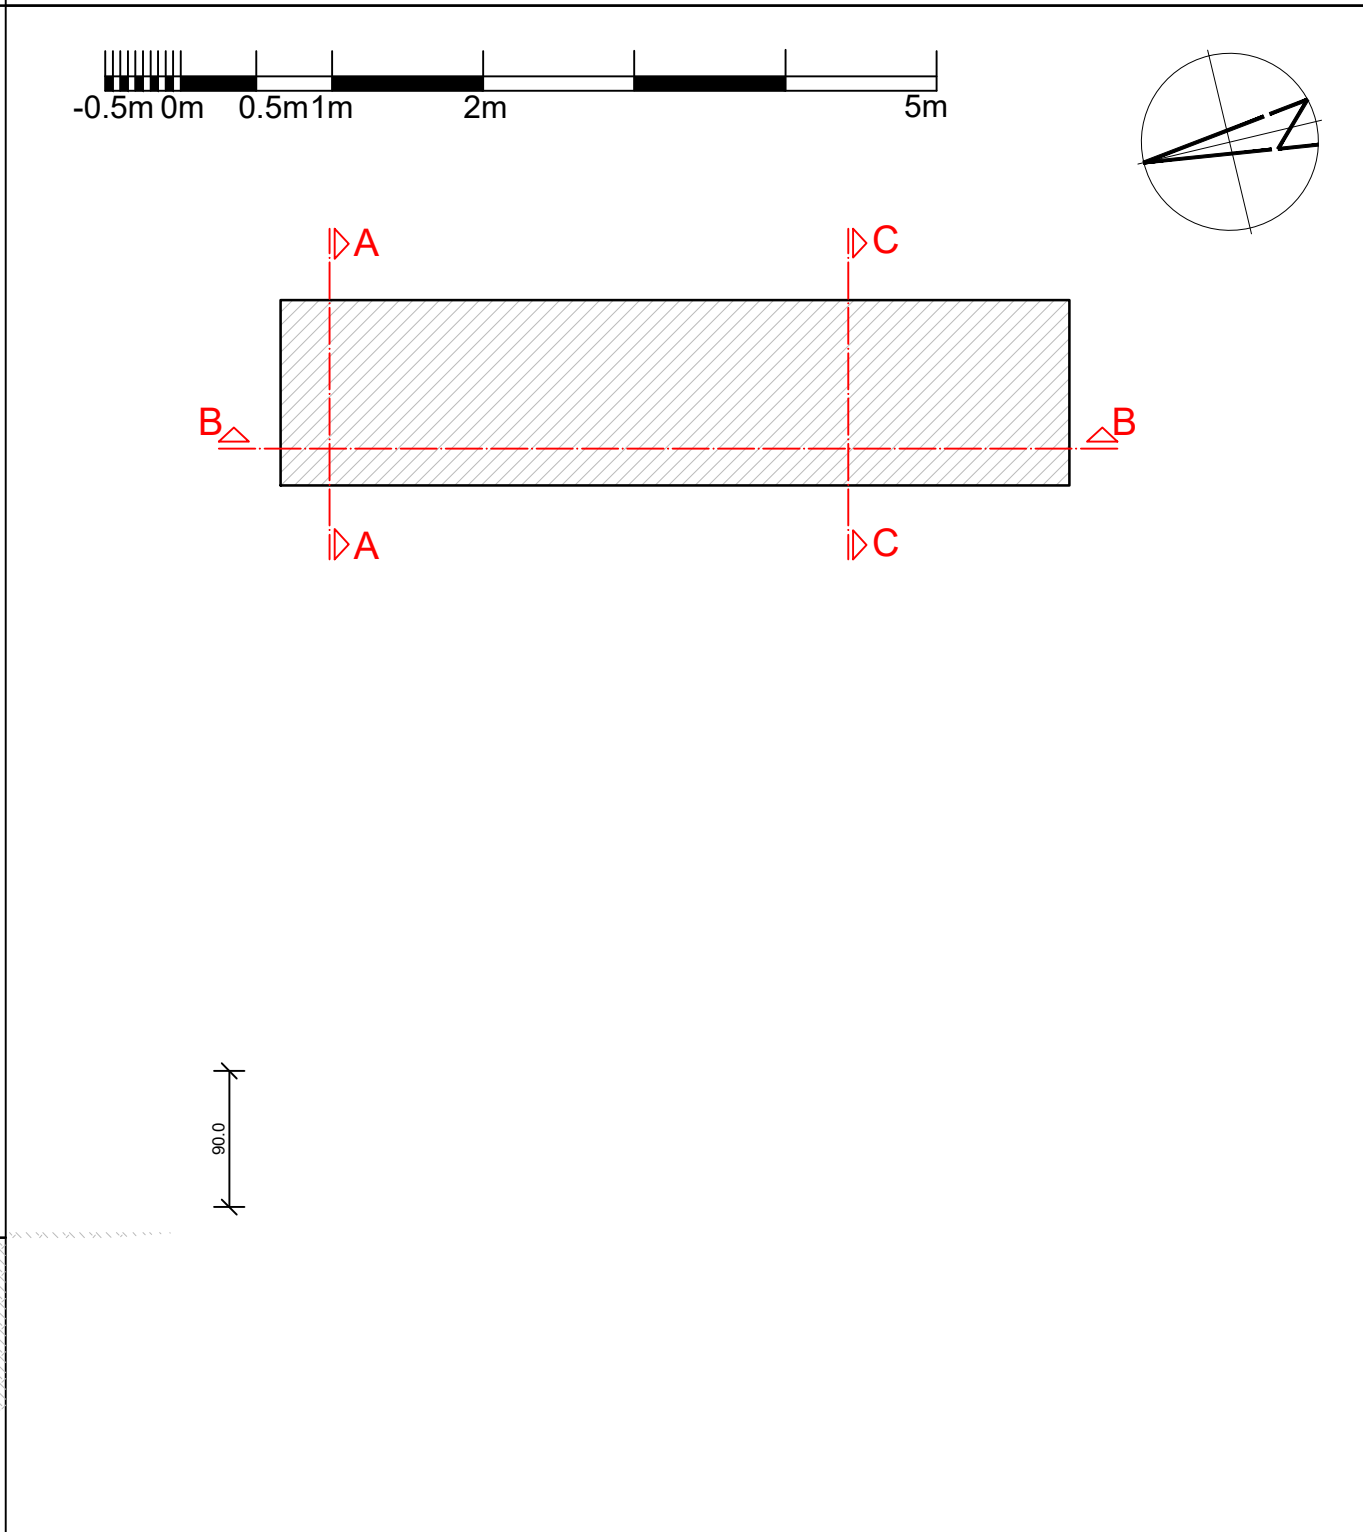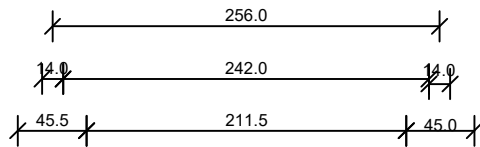
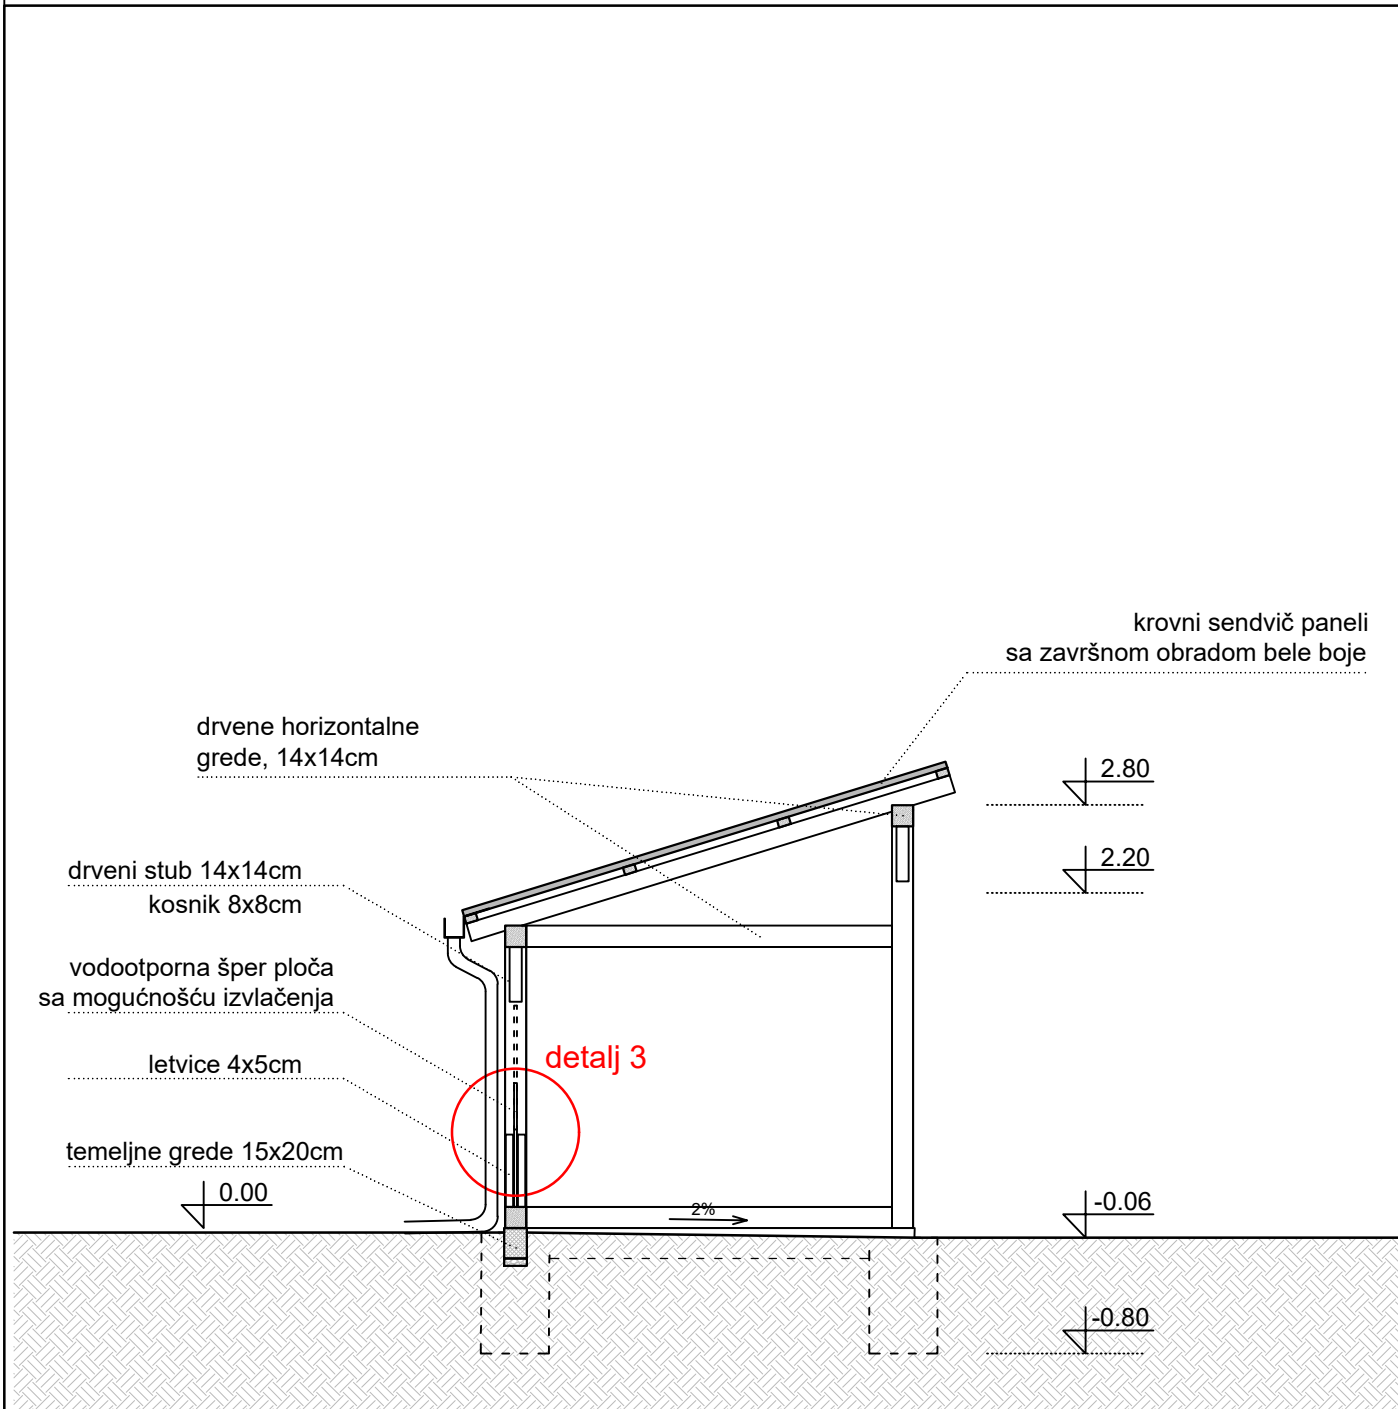


PROJEKTANT:  MDTR ARCHITECTURE STUDIO	INVESTITOR: NVO Paradigma Glavni grad Podgorica			
Objekat Objekat za kompostiranje sa letnjom kuhinjom	Lokacija KP 1876/1 1877/1, KO Tološi, Podgorica			
Odgovorni projektant Arch.Boris Radunović Spec.Sci.	Vrsta tehničke dokumentacije: IDEJNI PROJEKAT			
Projektant Ana Curk,m.i.a.	Dio tehničke dokumentacije ARHITEKTURA			
Datum izrade i MP:  jul, 2023.	Naziv priloga: PRESEK C-C	Prilog: A	Br. strane: 8	Razmjera 1:50
	Datum revizije i MP:			

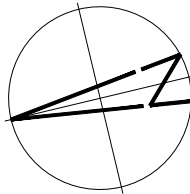
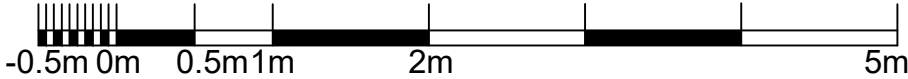
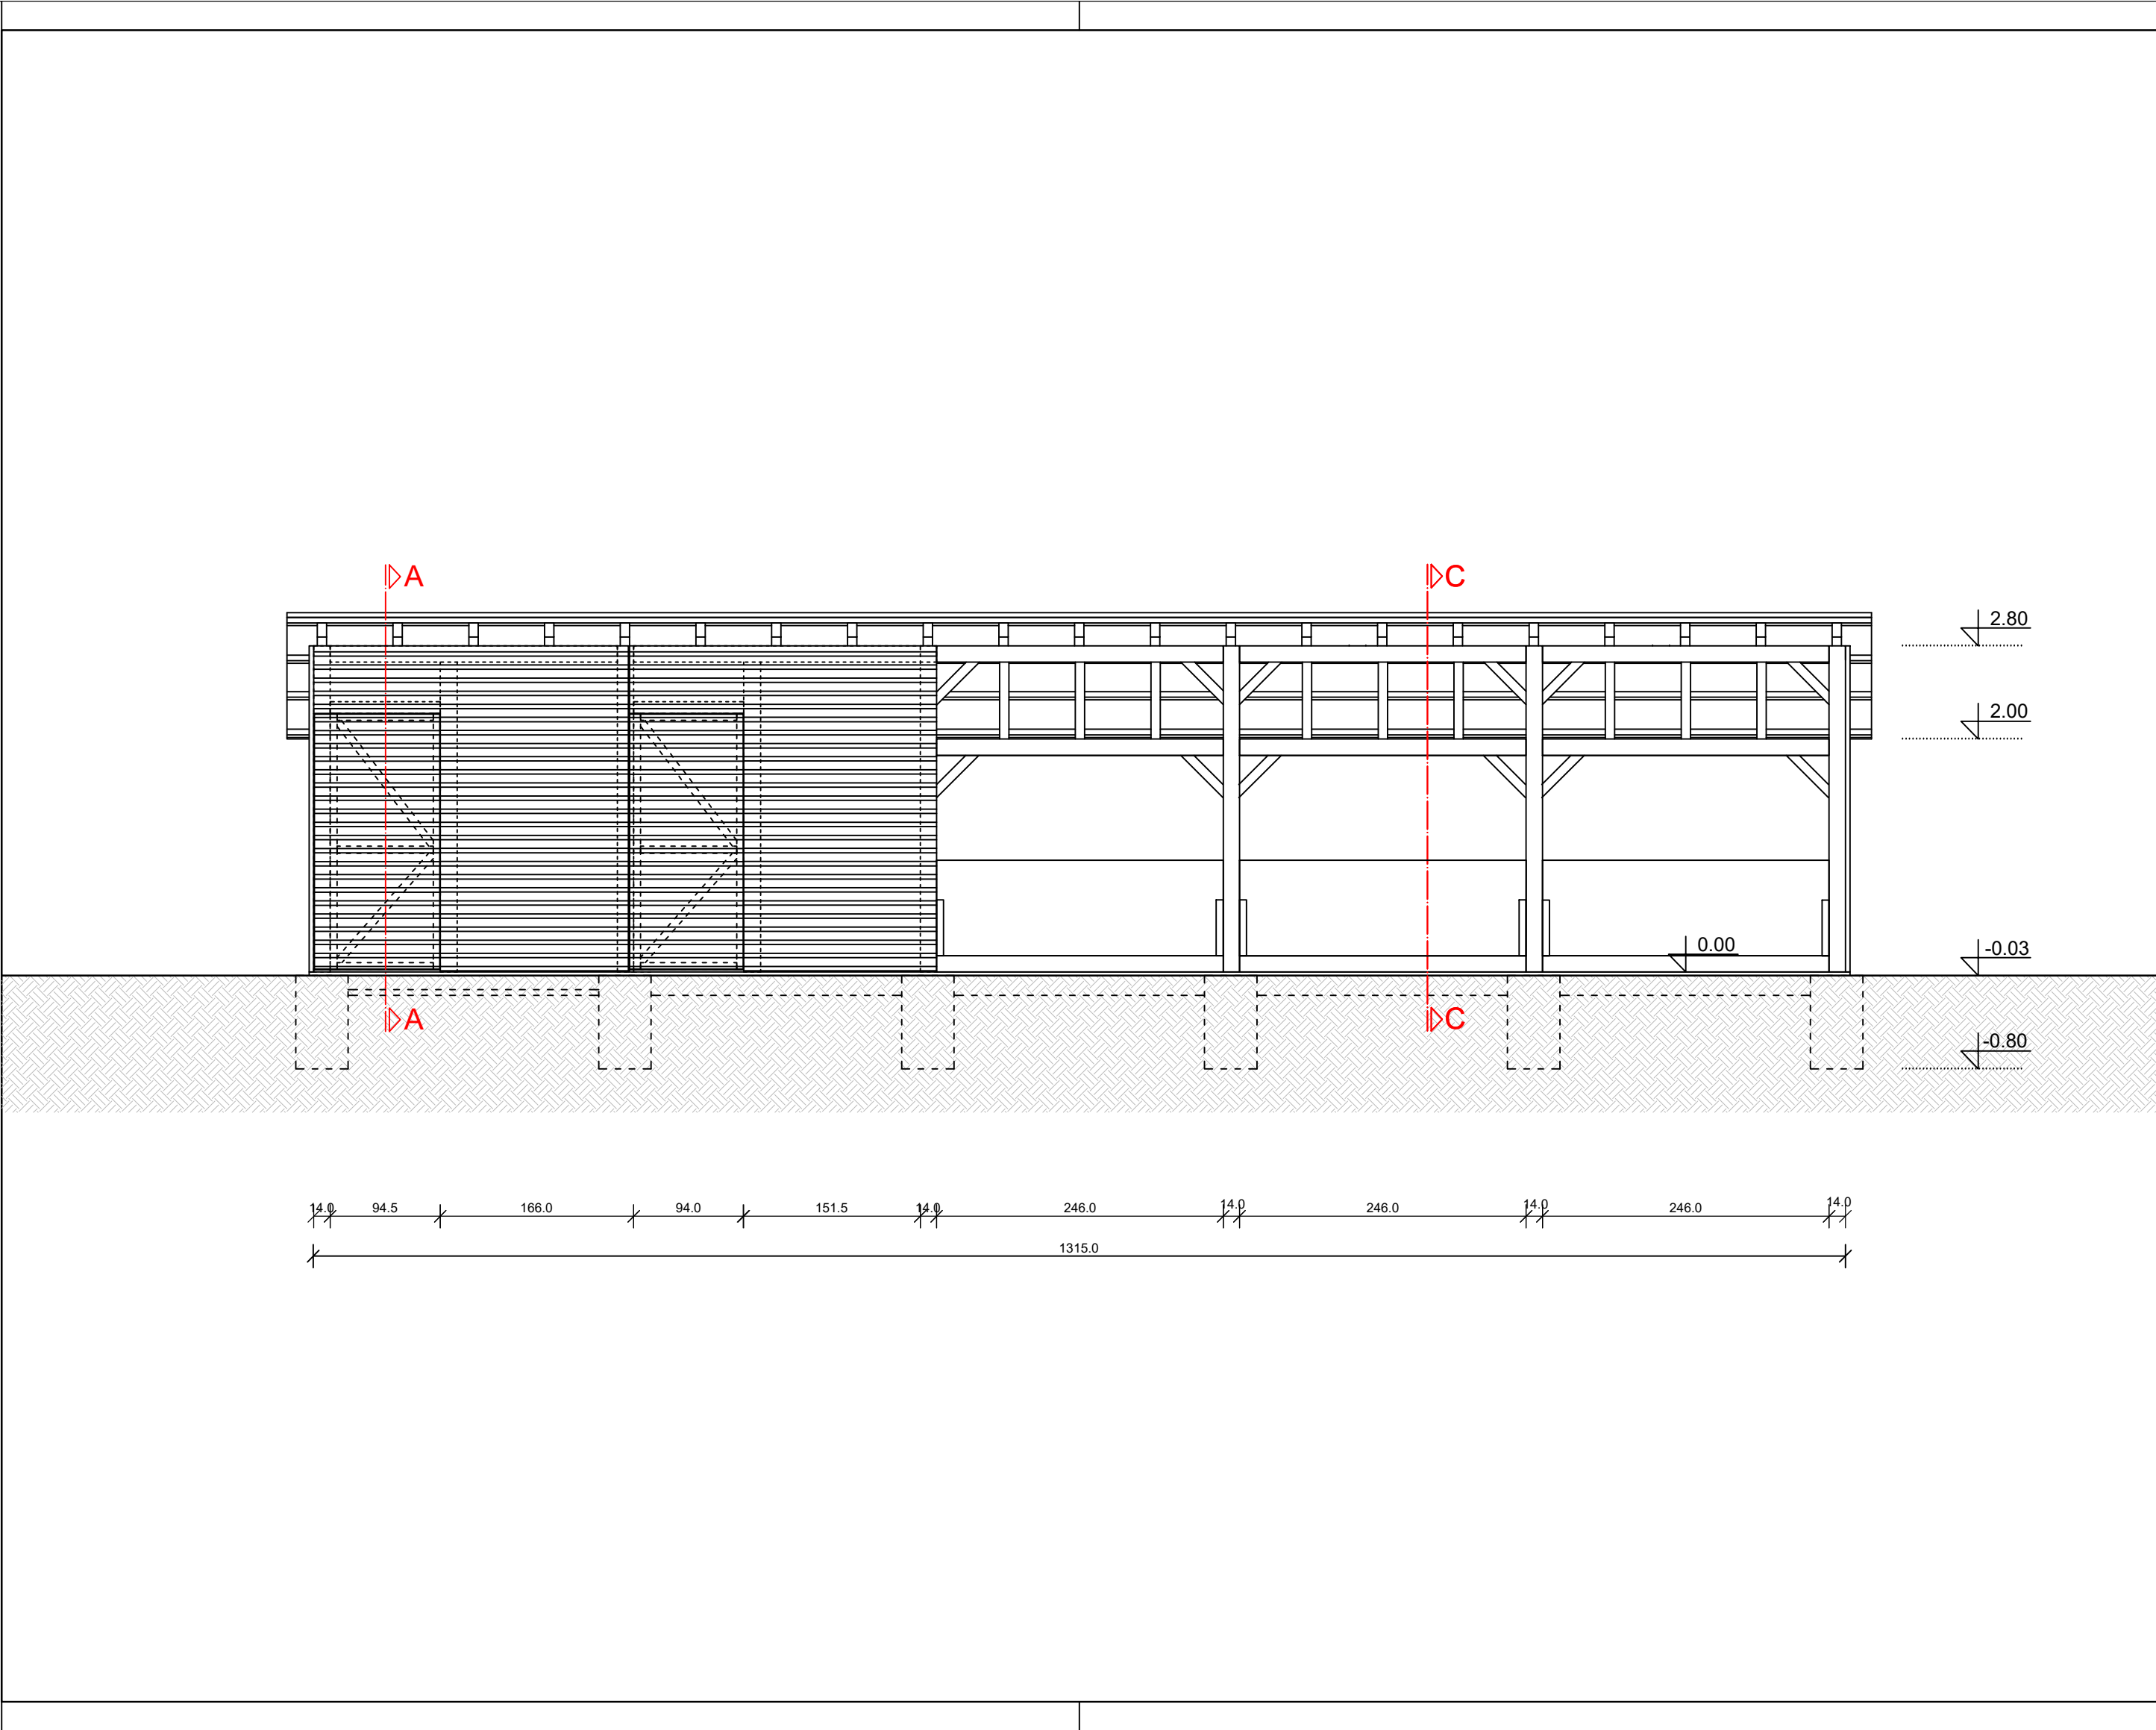


PROJEKTANT:  MDTR ARCHITECTURE STUDIO		INVESTITOR: Glavni grad Podgorica NVO Paradigma			
Objekat Objekat za kompostiranje sa letnjom kuhinjom		Lokacija KP 1876/1 1877/1, KO Tološi, Podgorica			
Odgovorni projektant Arch.Boris Radunović Spec.Sci.		Vrsta tehničke dokumentacije: IDEJNI PROJEKAT			
Projektant Ana Curk,m.i.a.		Dio tehničke dokumentacije ARHITEKTURA			
Datum izrade i MP:  jul, 2023.		Naziv priloga: PREDNJA FASADA	Prilog: A	Br. strane: 9	Razmjera 1:50
		Datum revizije i MP:			

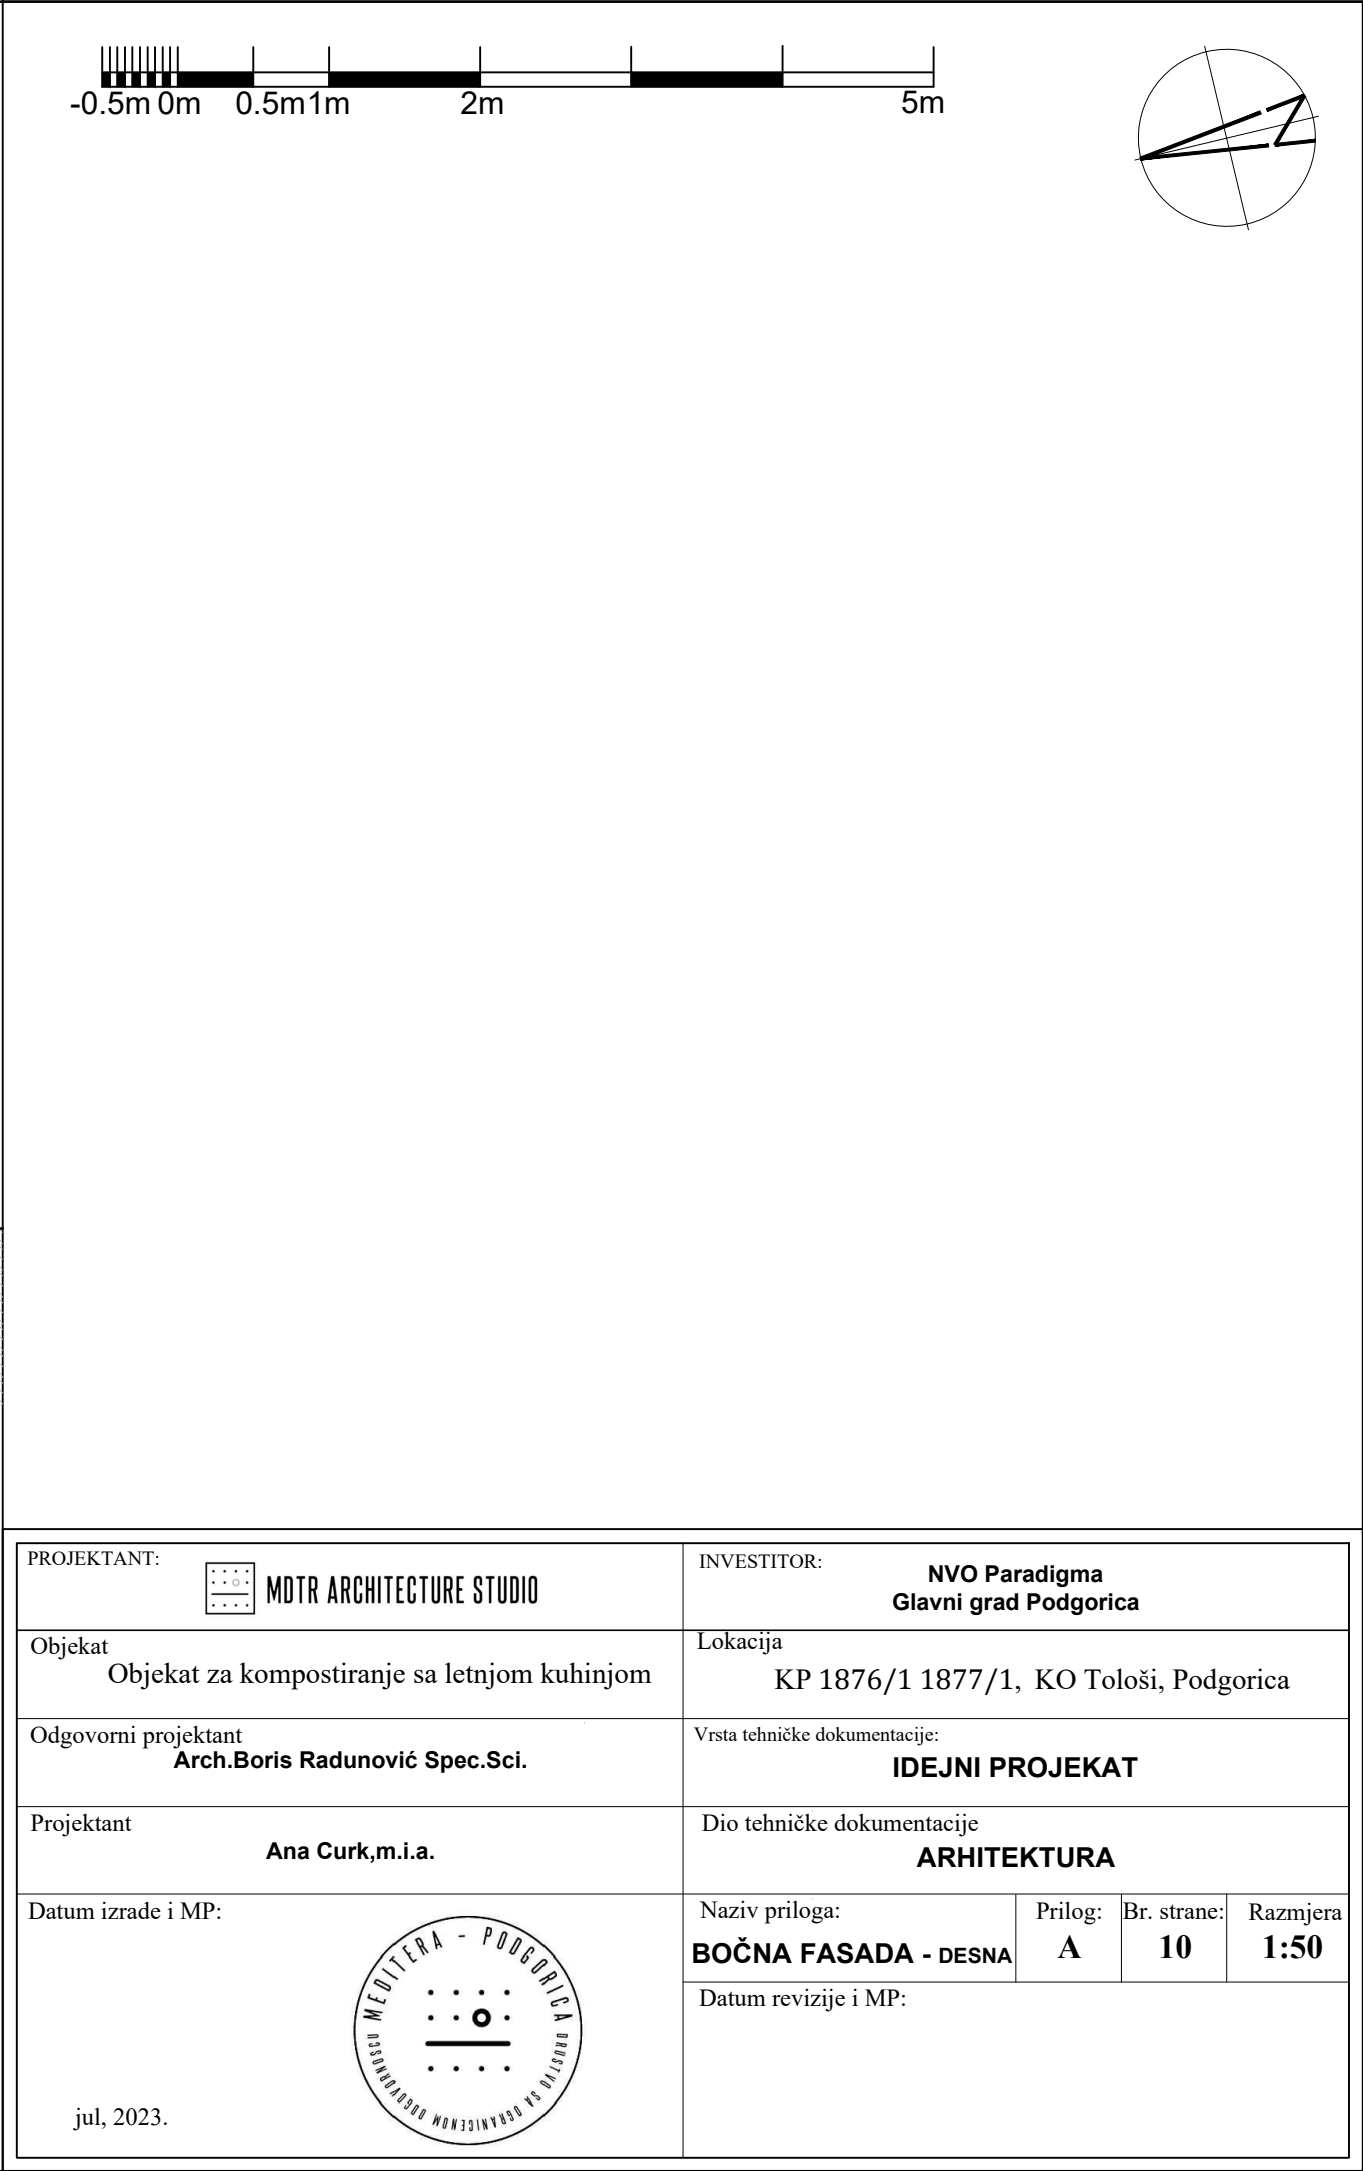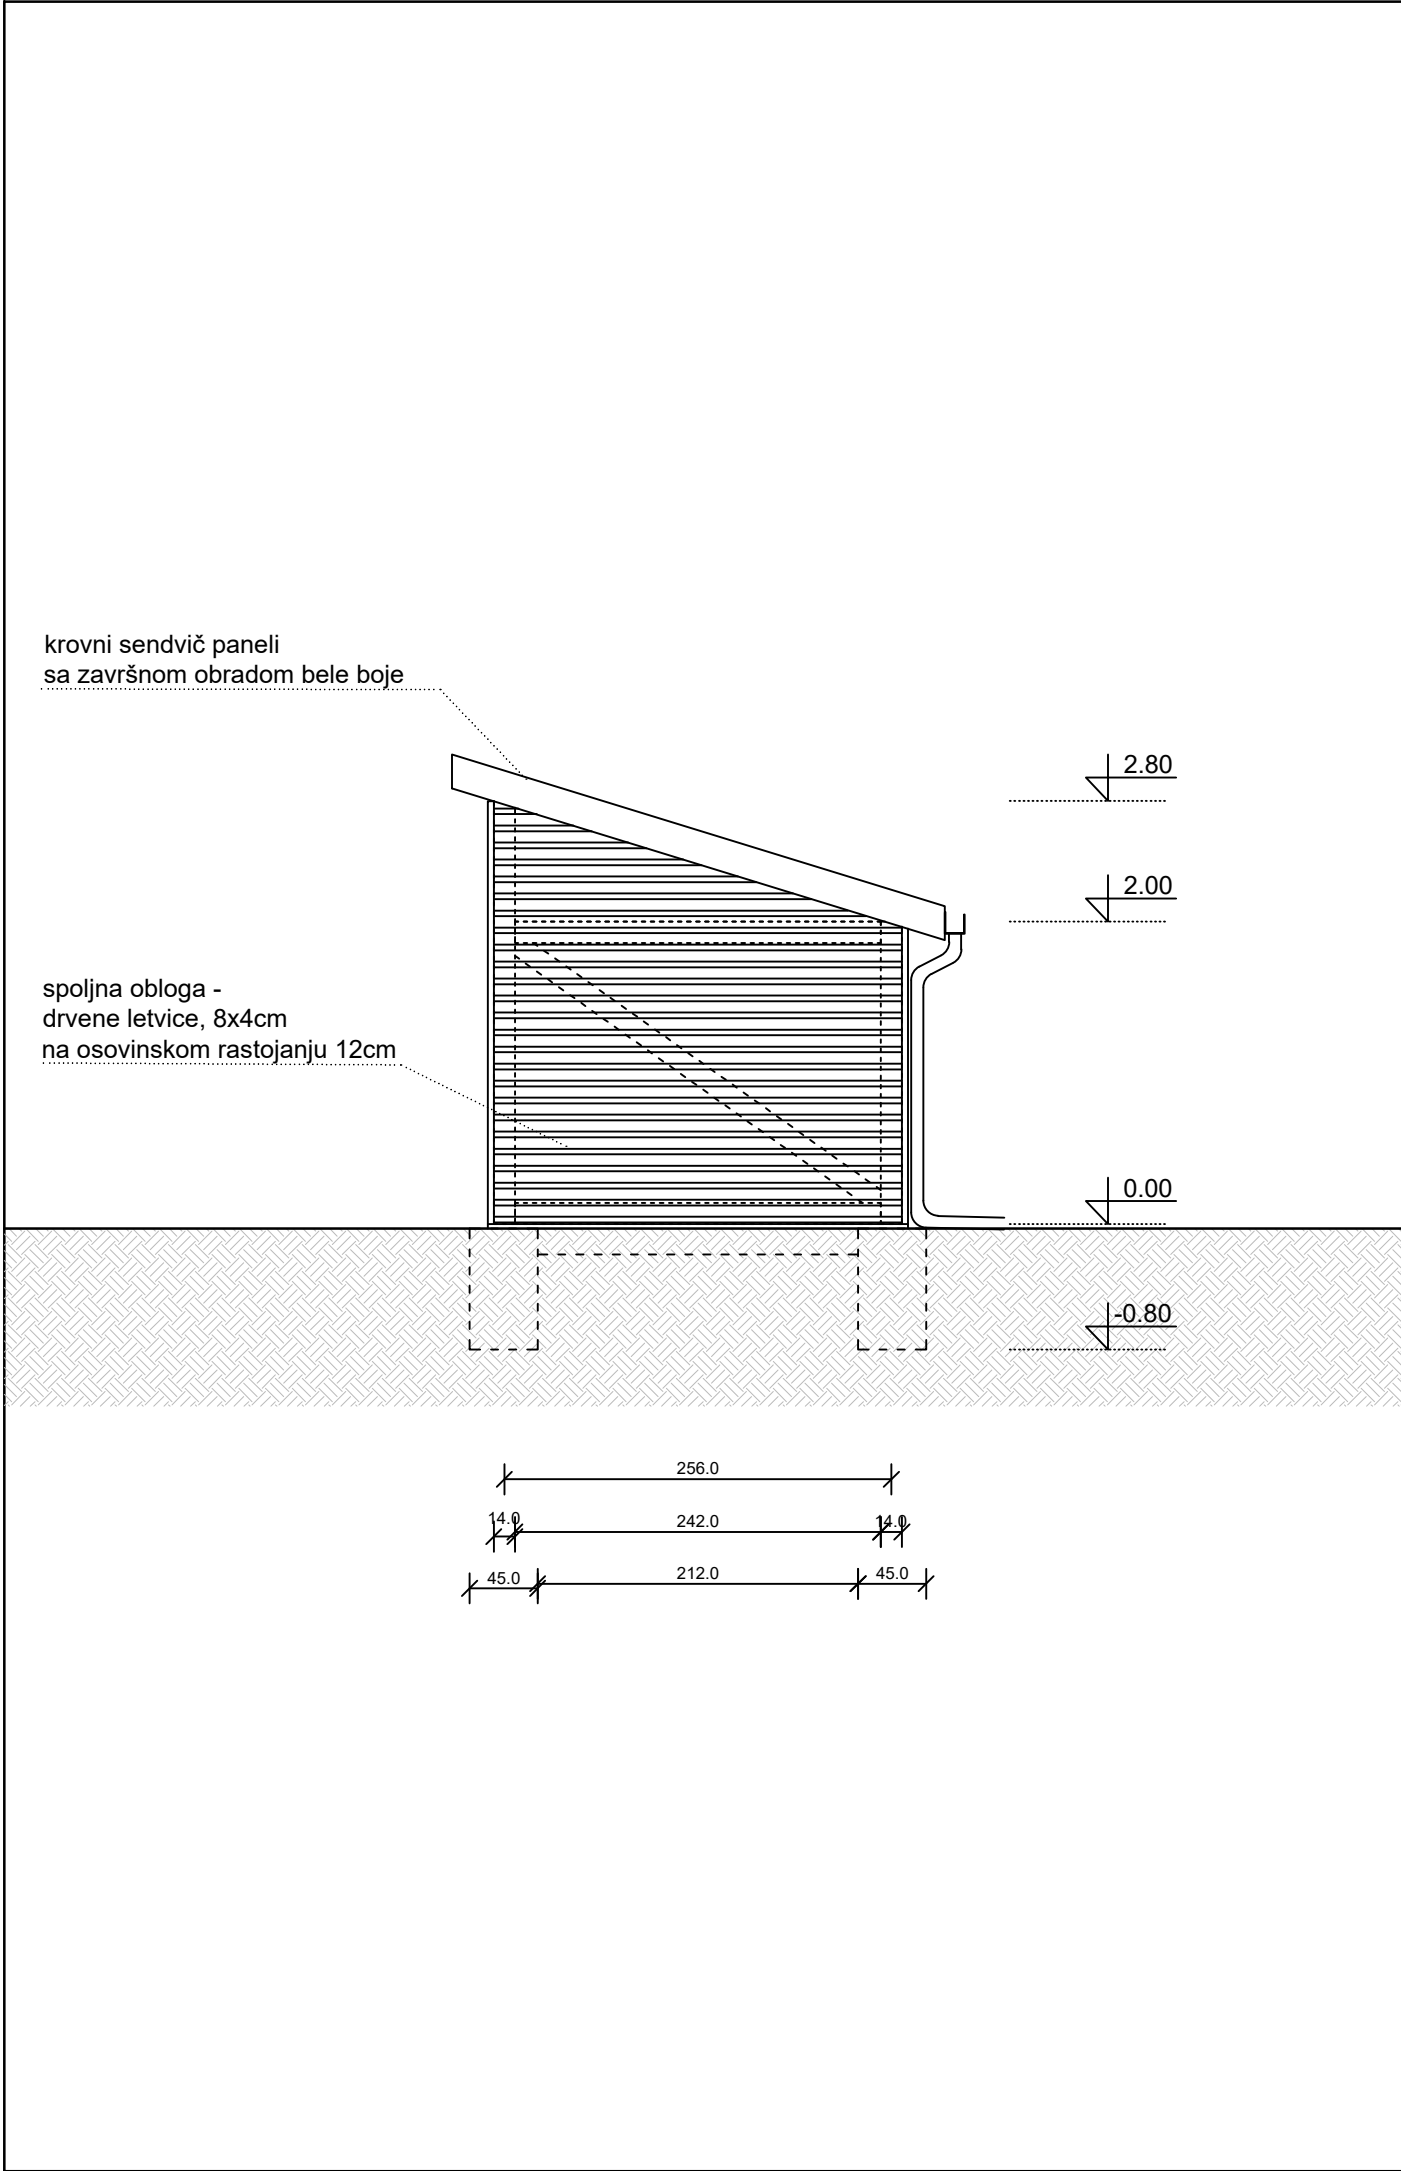

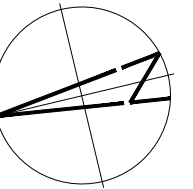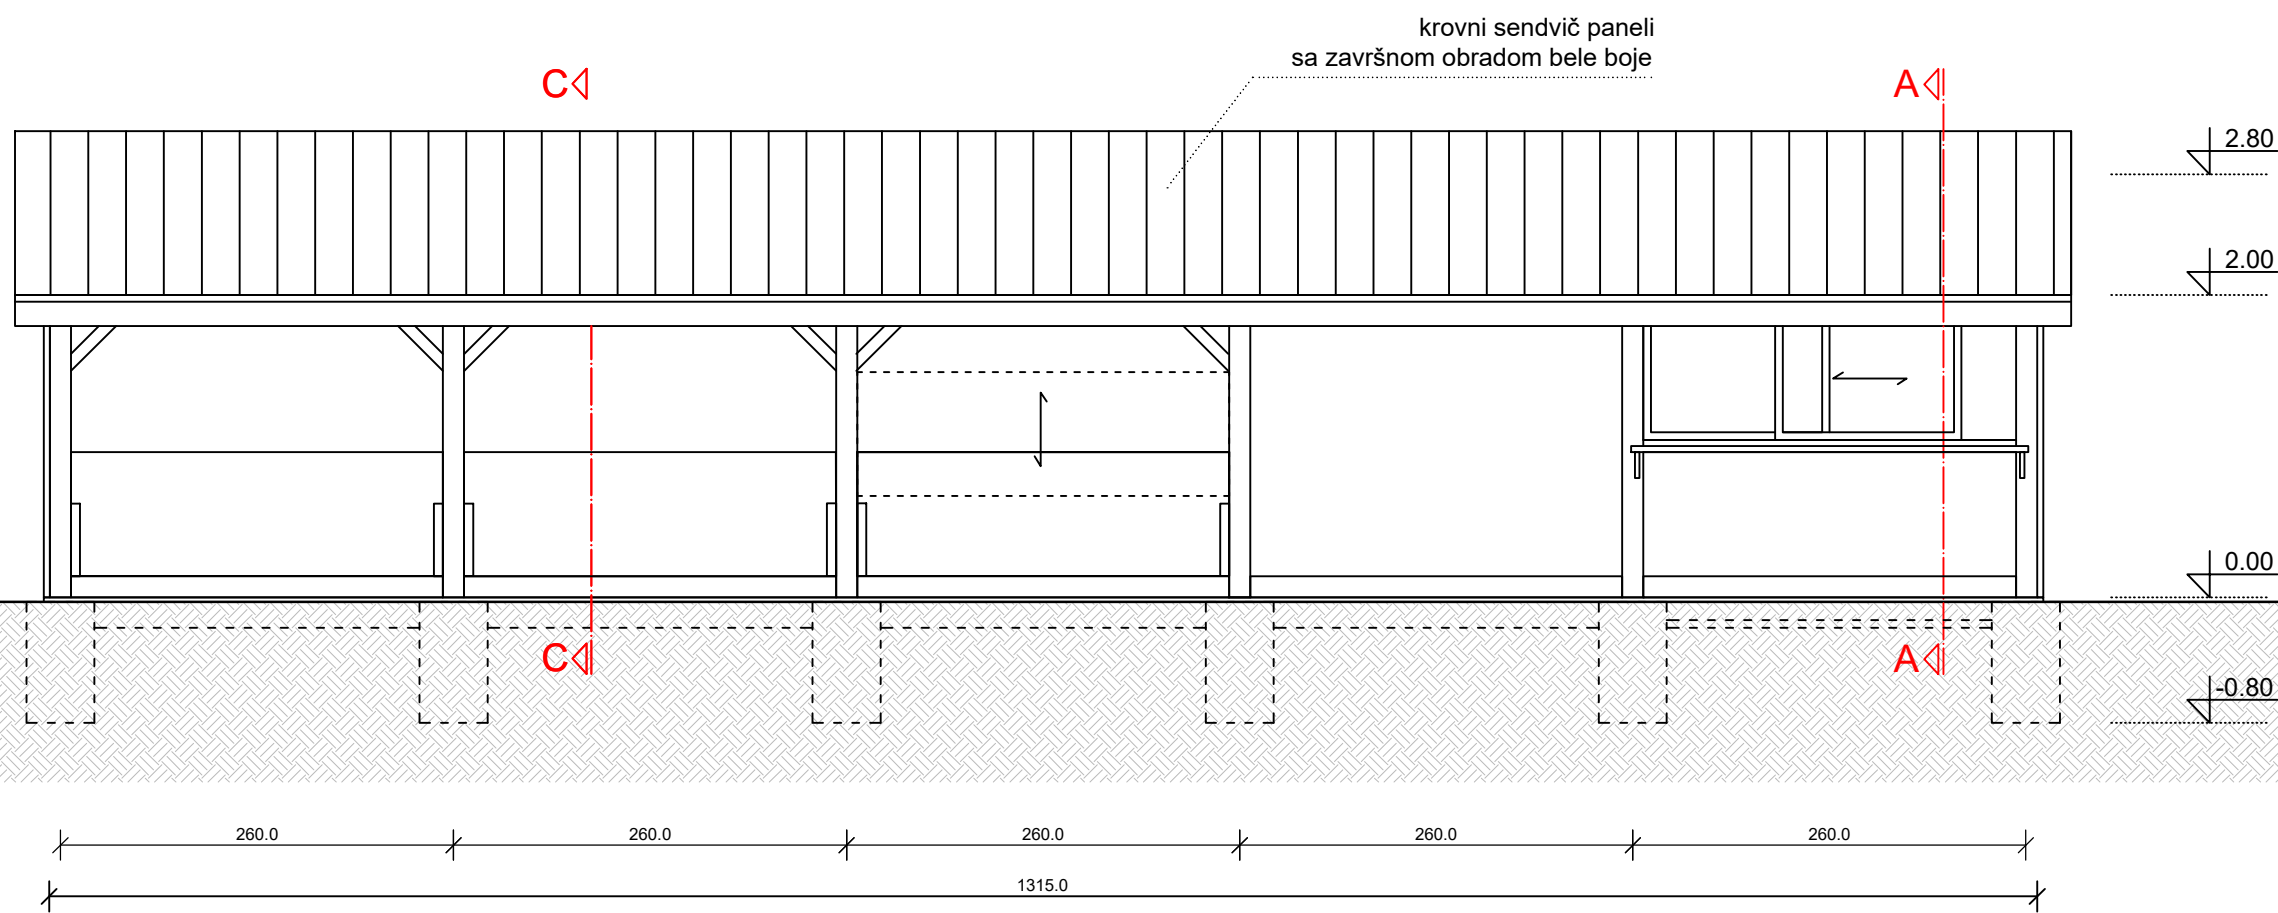


PROJEKTANT:  MOTR ARCHITECTURE STUDIO	INVESTITOR: NVO Paradigma Glavni grad Podgorica			
Objekat Objekat za kompostiranje sa letnjom kuhinjom	Lokacija KP 1876/1 1877/1, KO Tološi, Podgorica			
Odgovorni projektant Arch.Boris Radunović Spec.Sci.	Vrsta tehničke dokumentacije: IDEJNI PROJEKAT			
Projektant Ana Curk,m.i.a.	Dio tehničke dokumentacije ARHITEKTURA			
Datum izrade i MP:  jul, 2023.	Naziv priloga: ZADNJA FASADA	Prilog: A	Br. strane: 11	Razmjera: 1:50
	Datum revizije i MP:			

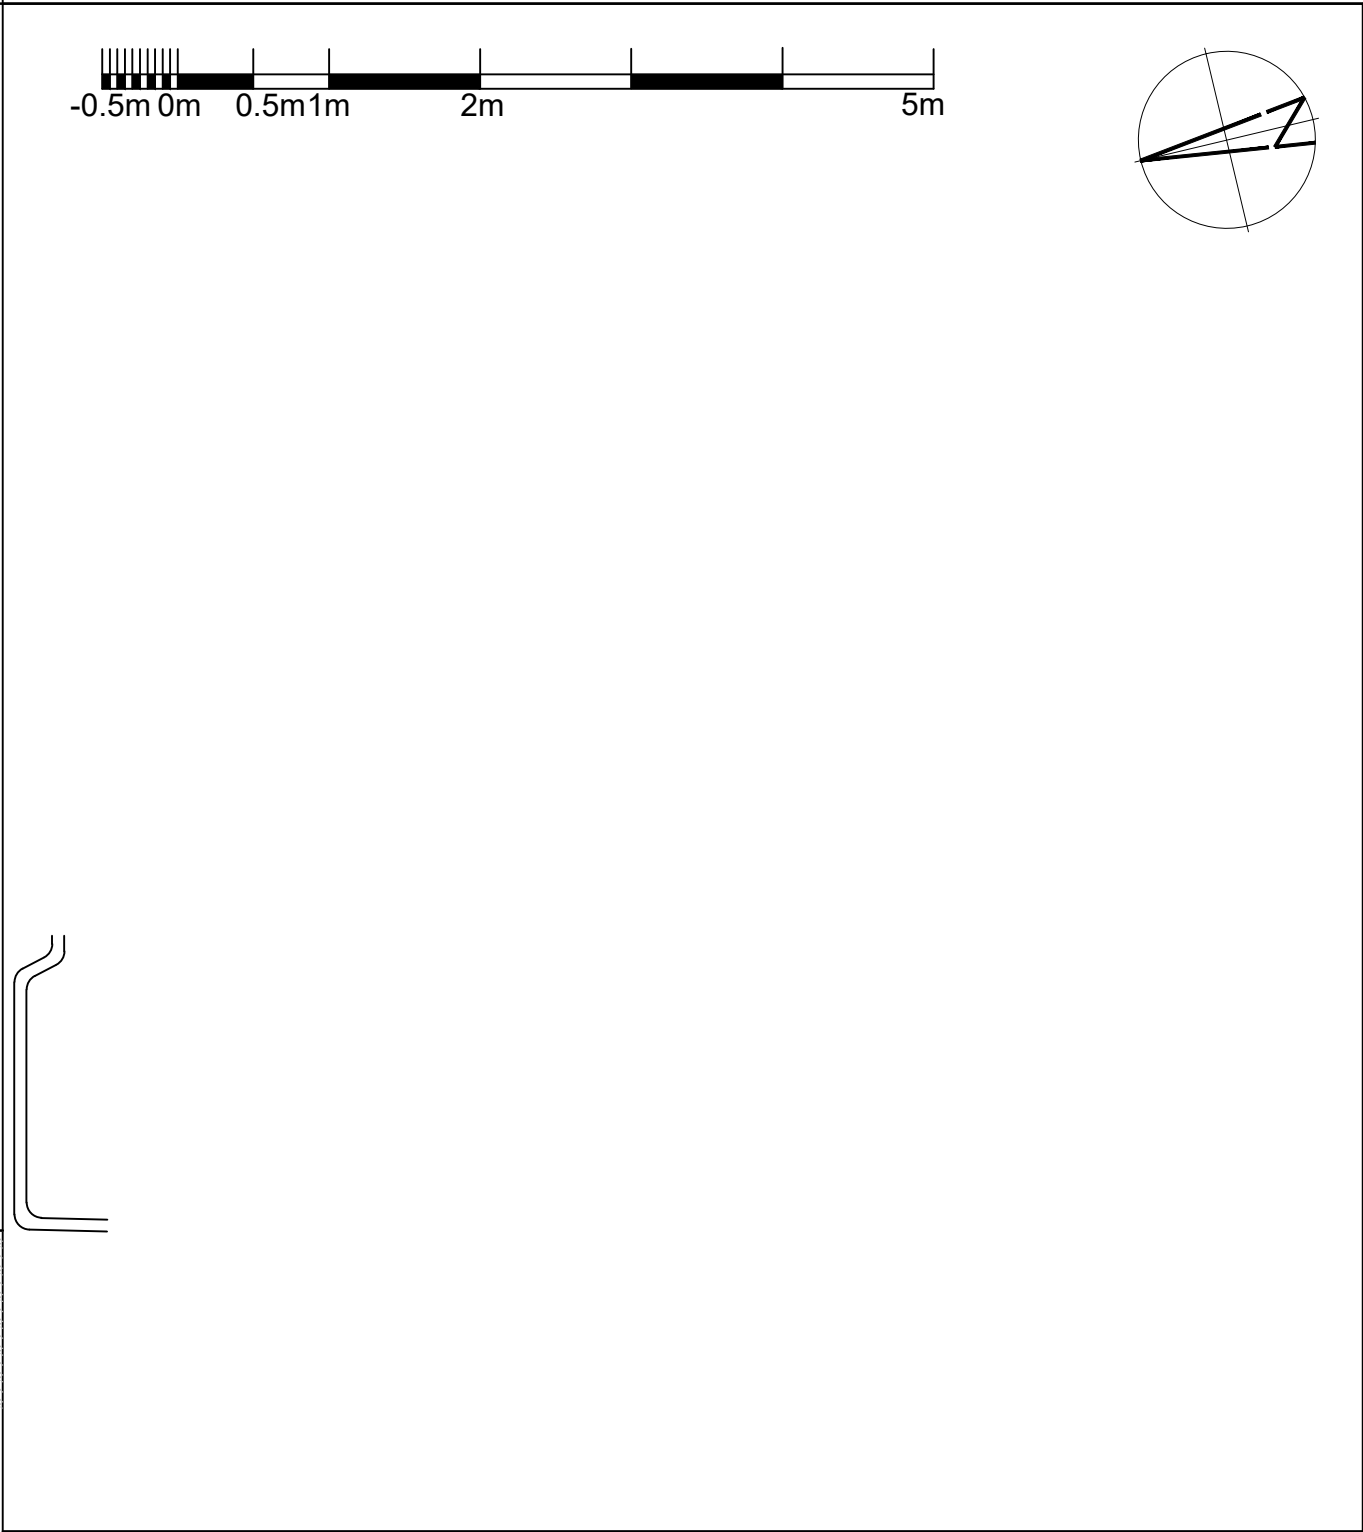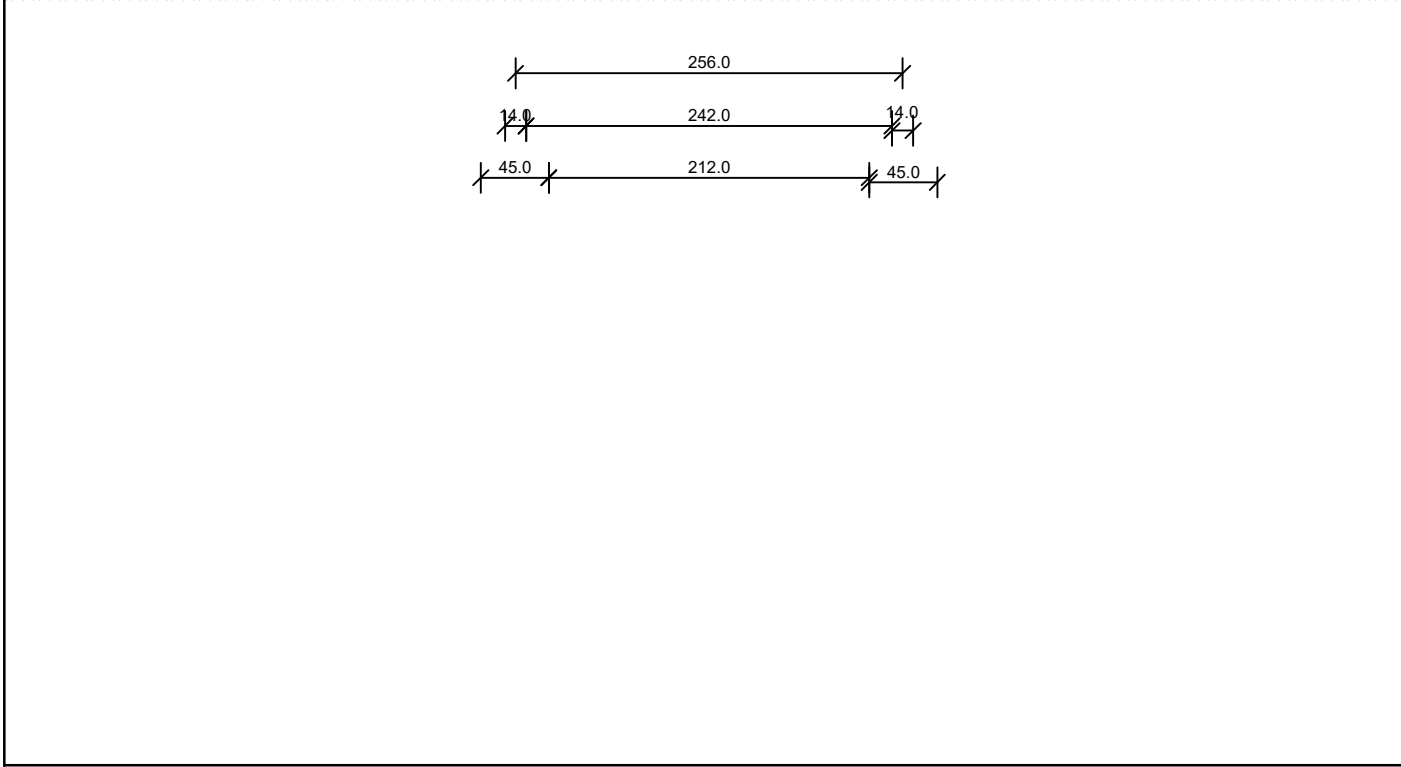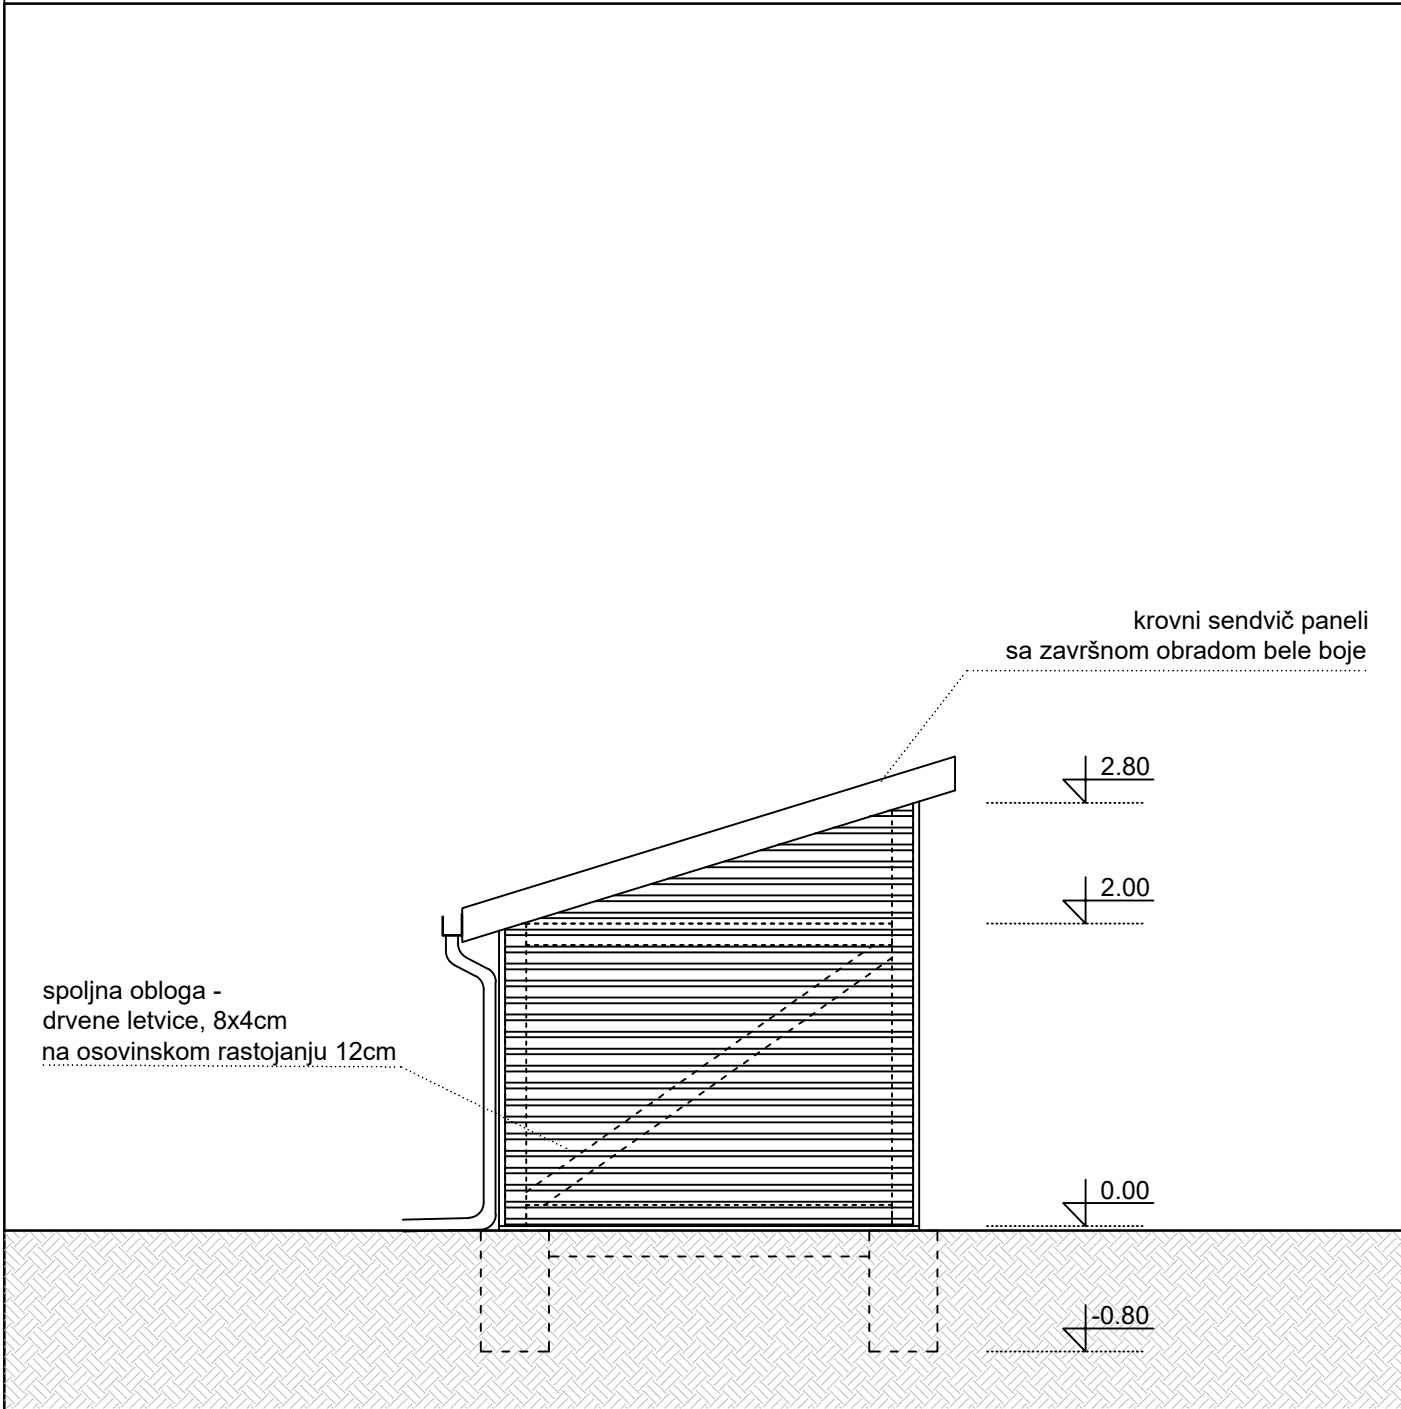


PROJEKTANT:  MDTR ARCHITECTURE STUDIO		INVESTITOR: NVO Paradigma Glavni grad Podgorica			
Objekat Objekat za kompostiranje sa letnjom kuhinjom		Lokacija KP 1876/1 1877/1, KO Tološi, Podgorica			
Odgovorni projektant Arch.Boris Radunović Spec.Sci.		Vrsta tehničke dokumentacije: IDEJNI PROJEKAT			
Projektant Ana Curk,m.i.a.		Dio tehničke dokumentacije ARHITEKTURA			
Datum izrade i MP:  jul, 2023.		Naziv priloga: BOČNA FASADA - LEVA	Prilog: A	Br. strane: 12	Razmjera 1:50
		Datum revizije i MP:			

objekat spratnosti P

KP 1876/1 1877/1, KO Tološi, Podgorica

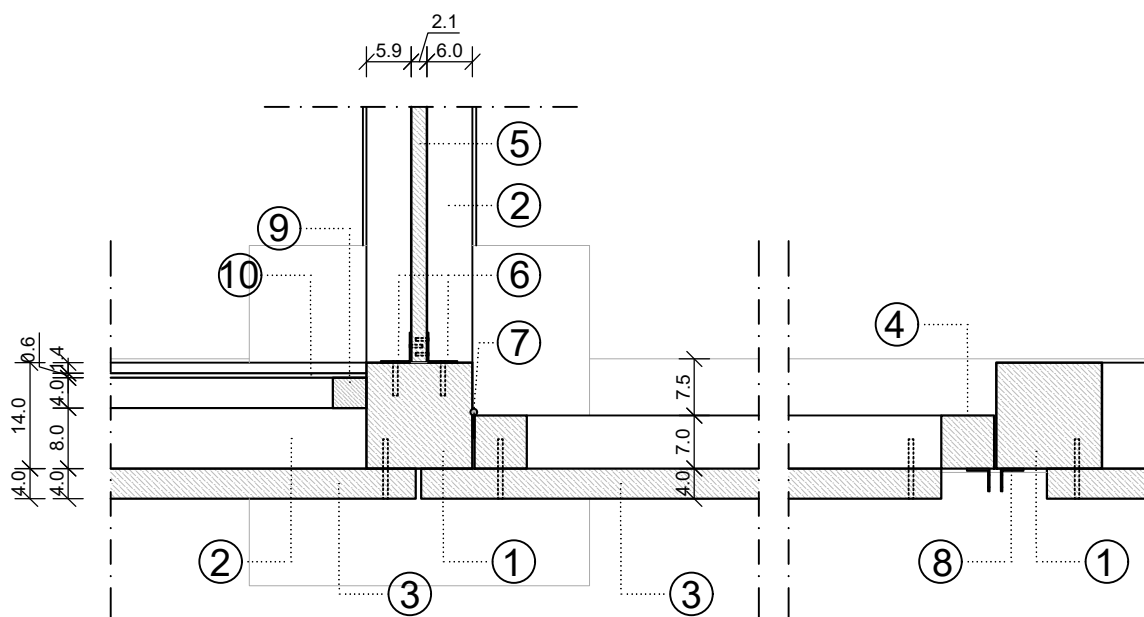


1. drveni stub 14x14cm
2. horizontalna drvena greda 14x14 cm
3. spoljna obloga - drvene letvice, 8x4cm na osovinskem rastojanju 12cm
4. drvena ram konstrukcija vrata sa dijagonalnim ukrucenjem, elementi rama 7x7cm
5. šper ploča vodootporna, 2500x1250x21mm
6. ugaonik 40x40mm , dužine 9cm
7. spojnica, leptir šarka za vrata 100x65mm
8. uši za katanac
9. drveni ram koji nosi oblogu od pleksiglasa, elementi rama dimenzija 4x4cm
10. pleksiglas, transparentan, debljine d=6mm

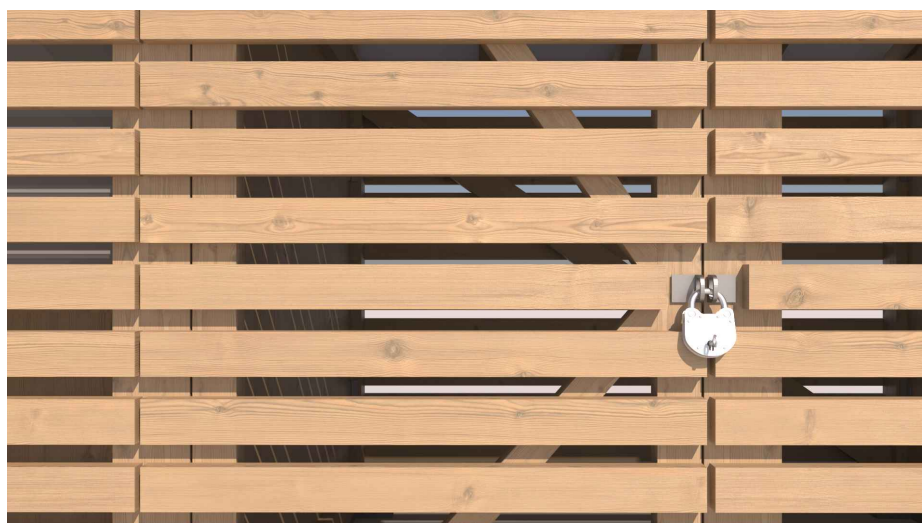

objekat spratnosti P


KP 1876/1 1877/1, KO Tološi, Podgorica

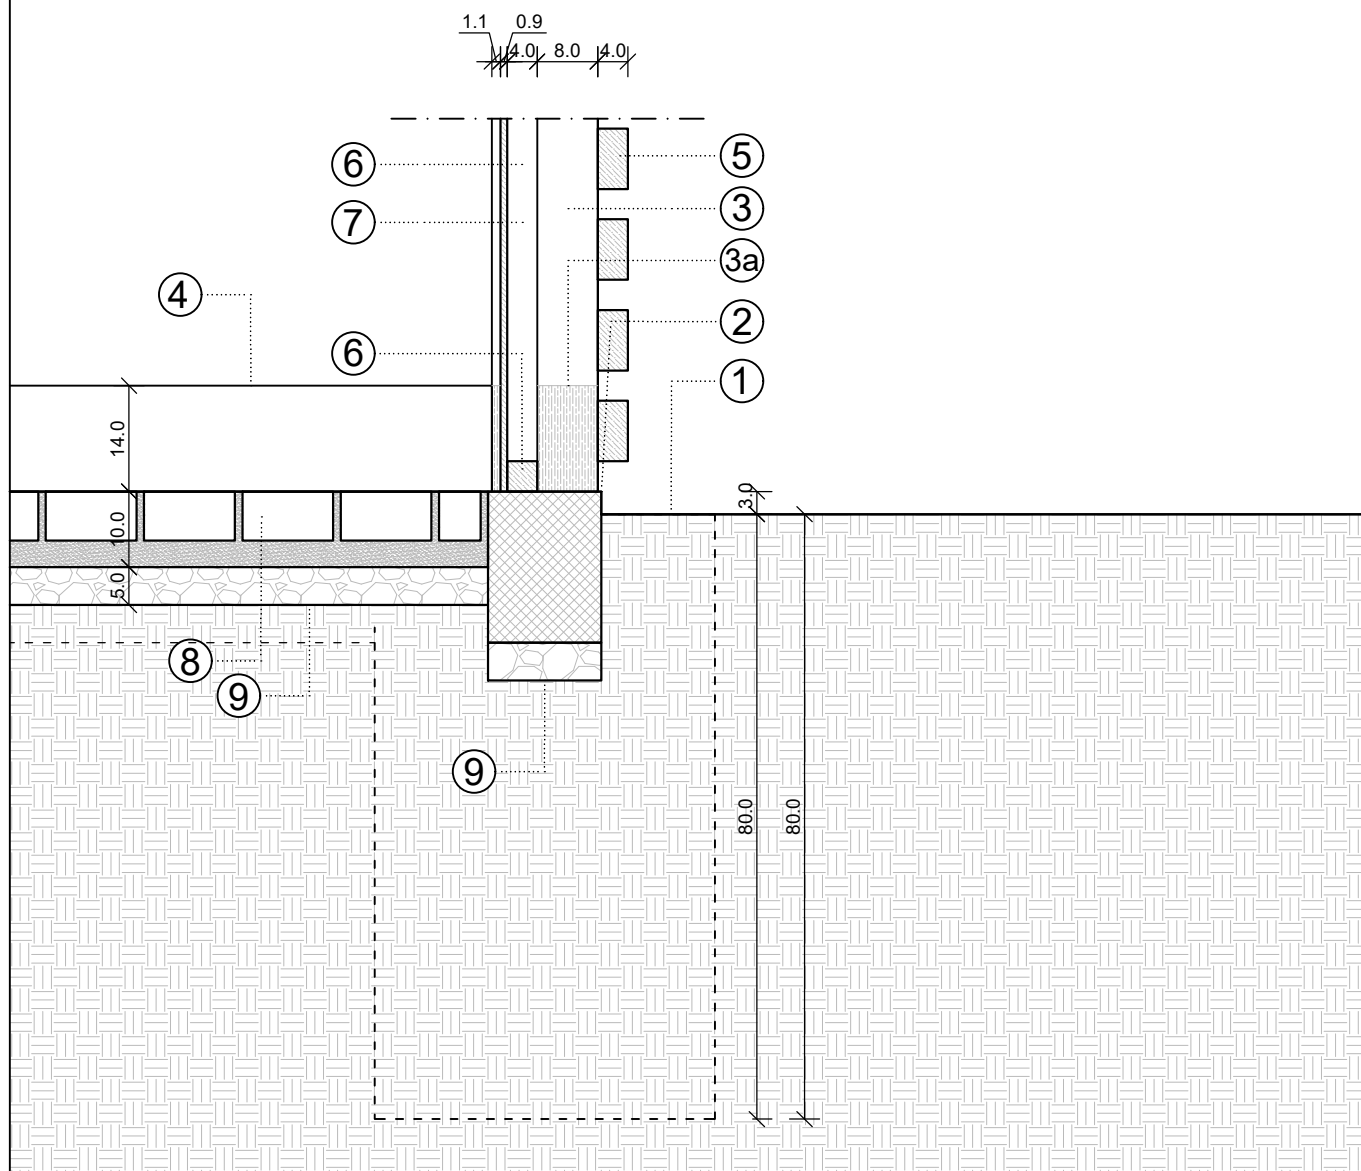

1. temelj samac 45x45x80cm
2. temeljna greda, dimenzije preseka 15x20cm, temeljna greda je izlivena 3cm iznad nivoa tla i temeljnih stopa
3. drveni stub 14x14cm (veza stuba sa temeljom ostvaruje se preko U profila od povijenog čeličnog lima [3a], ankerisanog u temelj prilikom izlivanja)
4. drvena horizontalna greda 14x14cm
5. spoljna obloga - drvene letvice, 8x4cm na osovinskom rastojanju 12cm
6. drveni ram koji nosi oblogu od šper ploče, elementi rama dimenzija 4x4cm
7. šper ploča vodootporna, 2500x1250x9mm
8. popločanje opekom položenom u pesak veće granulacije, preko utabane zemlje i drenažnog sloja šljunka
9. podloga od šljunka d=cm

objekat spratnosti P

KP 1876/1 1877/1, KO Tološi, Podgorica

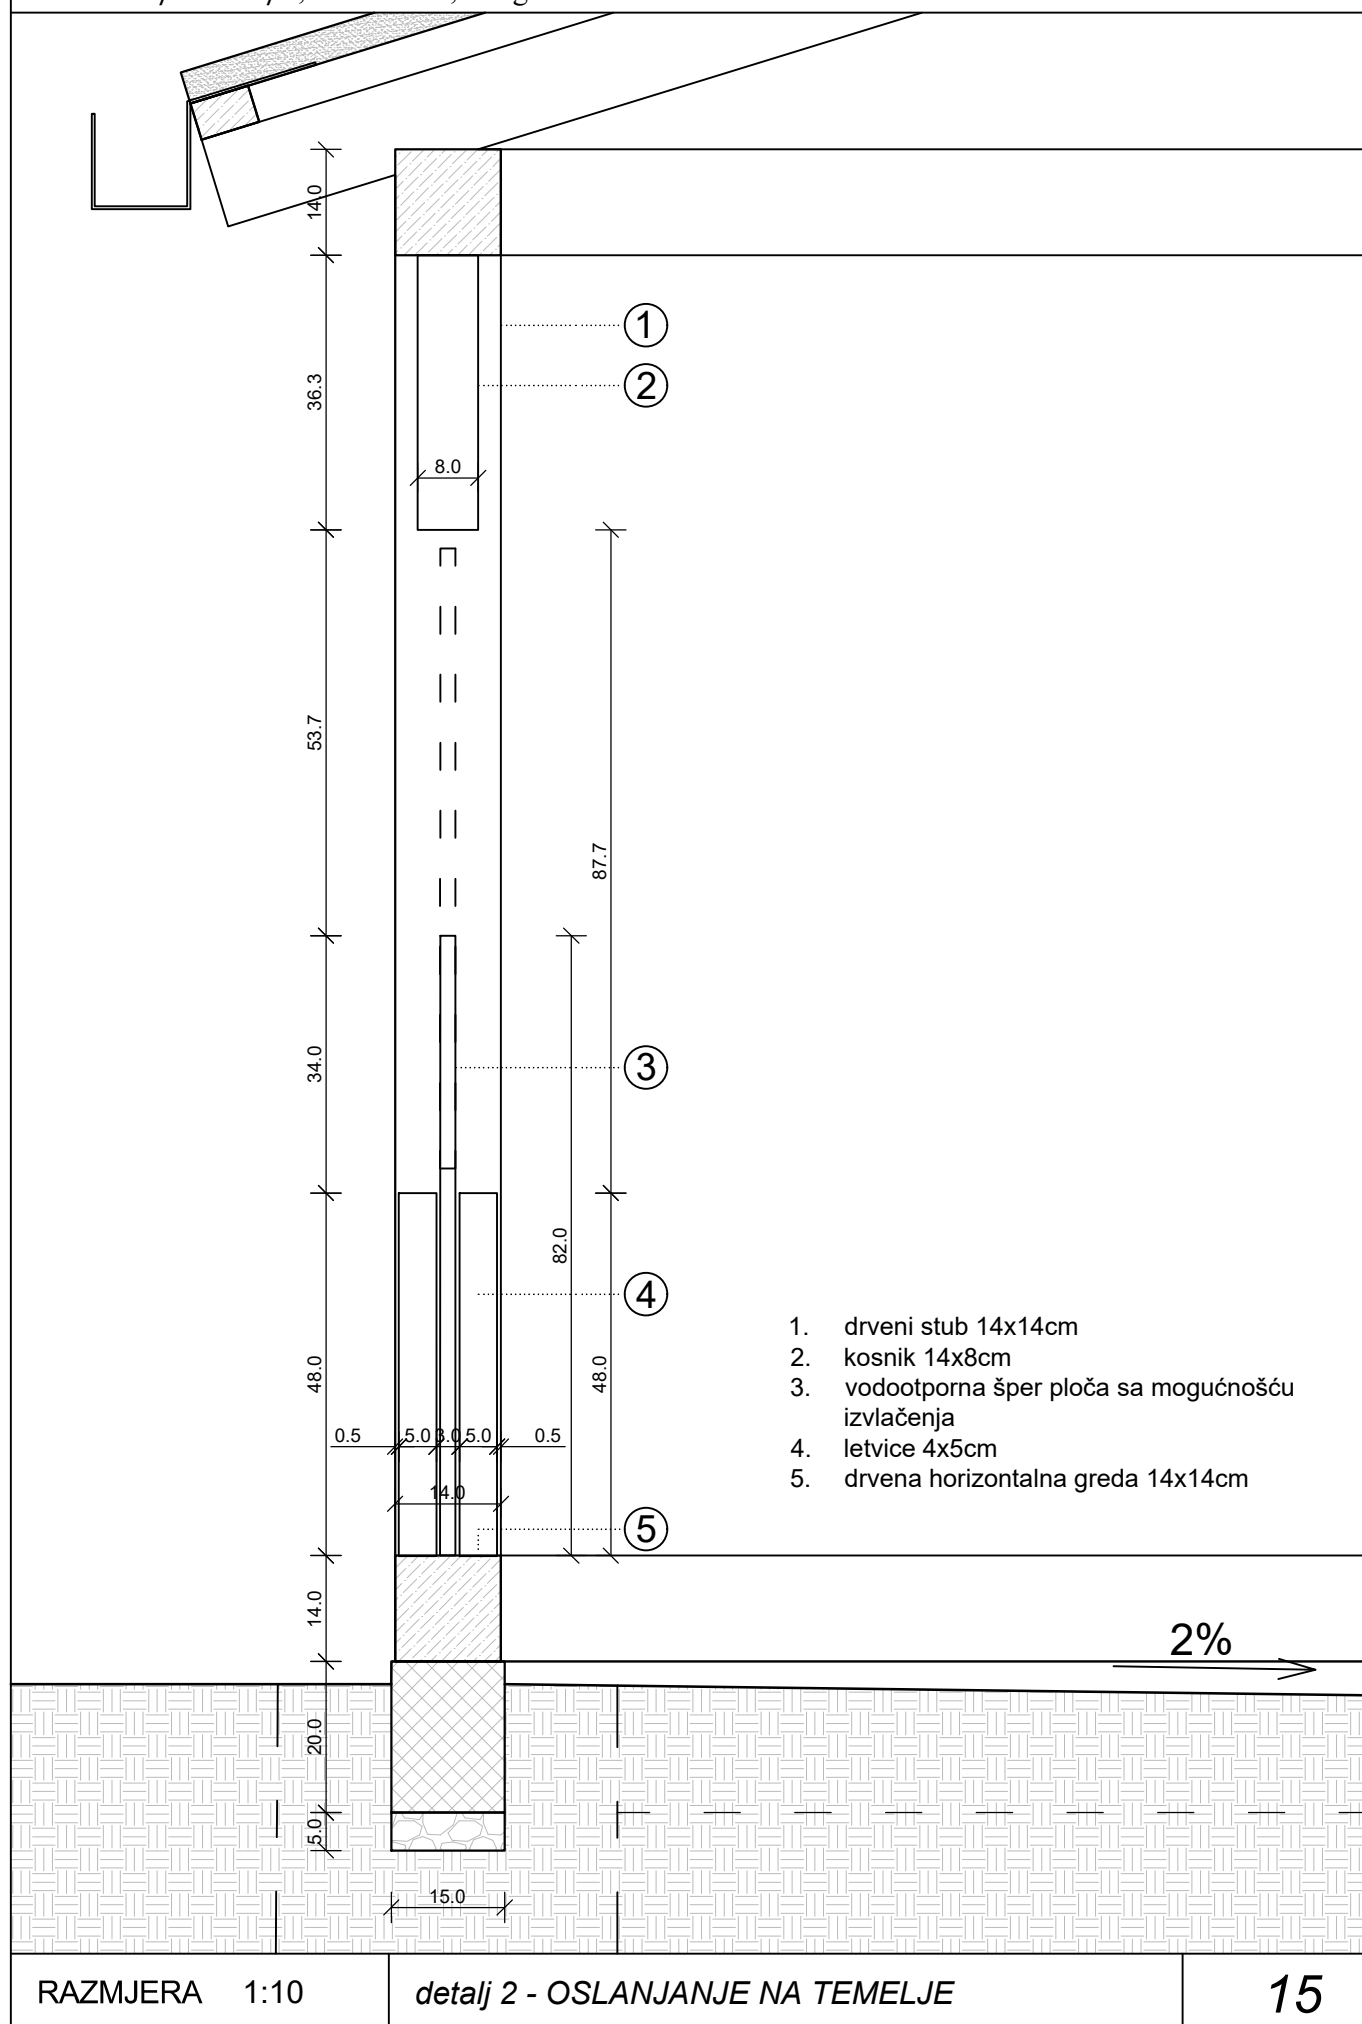


objekat spratnosti P

KP 1876/1 1877/1, KO Tološi, Podgorica




objekat spratnosti P

KP 1876/1 1877/1, KO Tološi, Podgorica

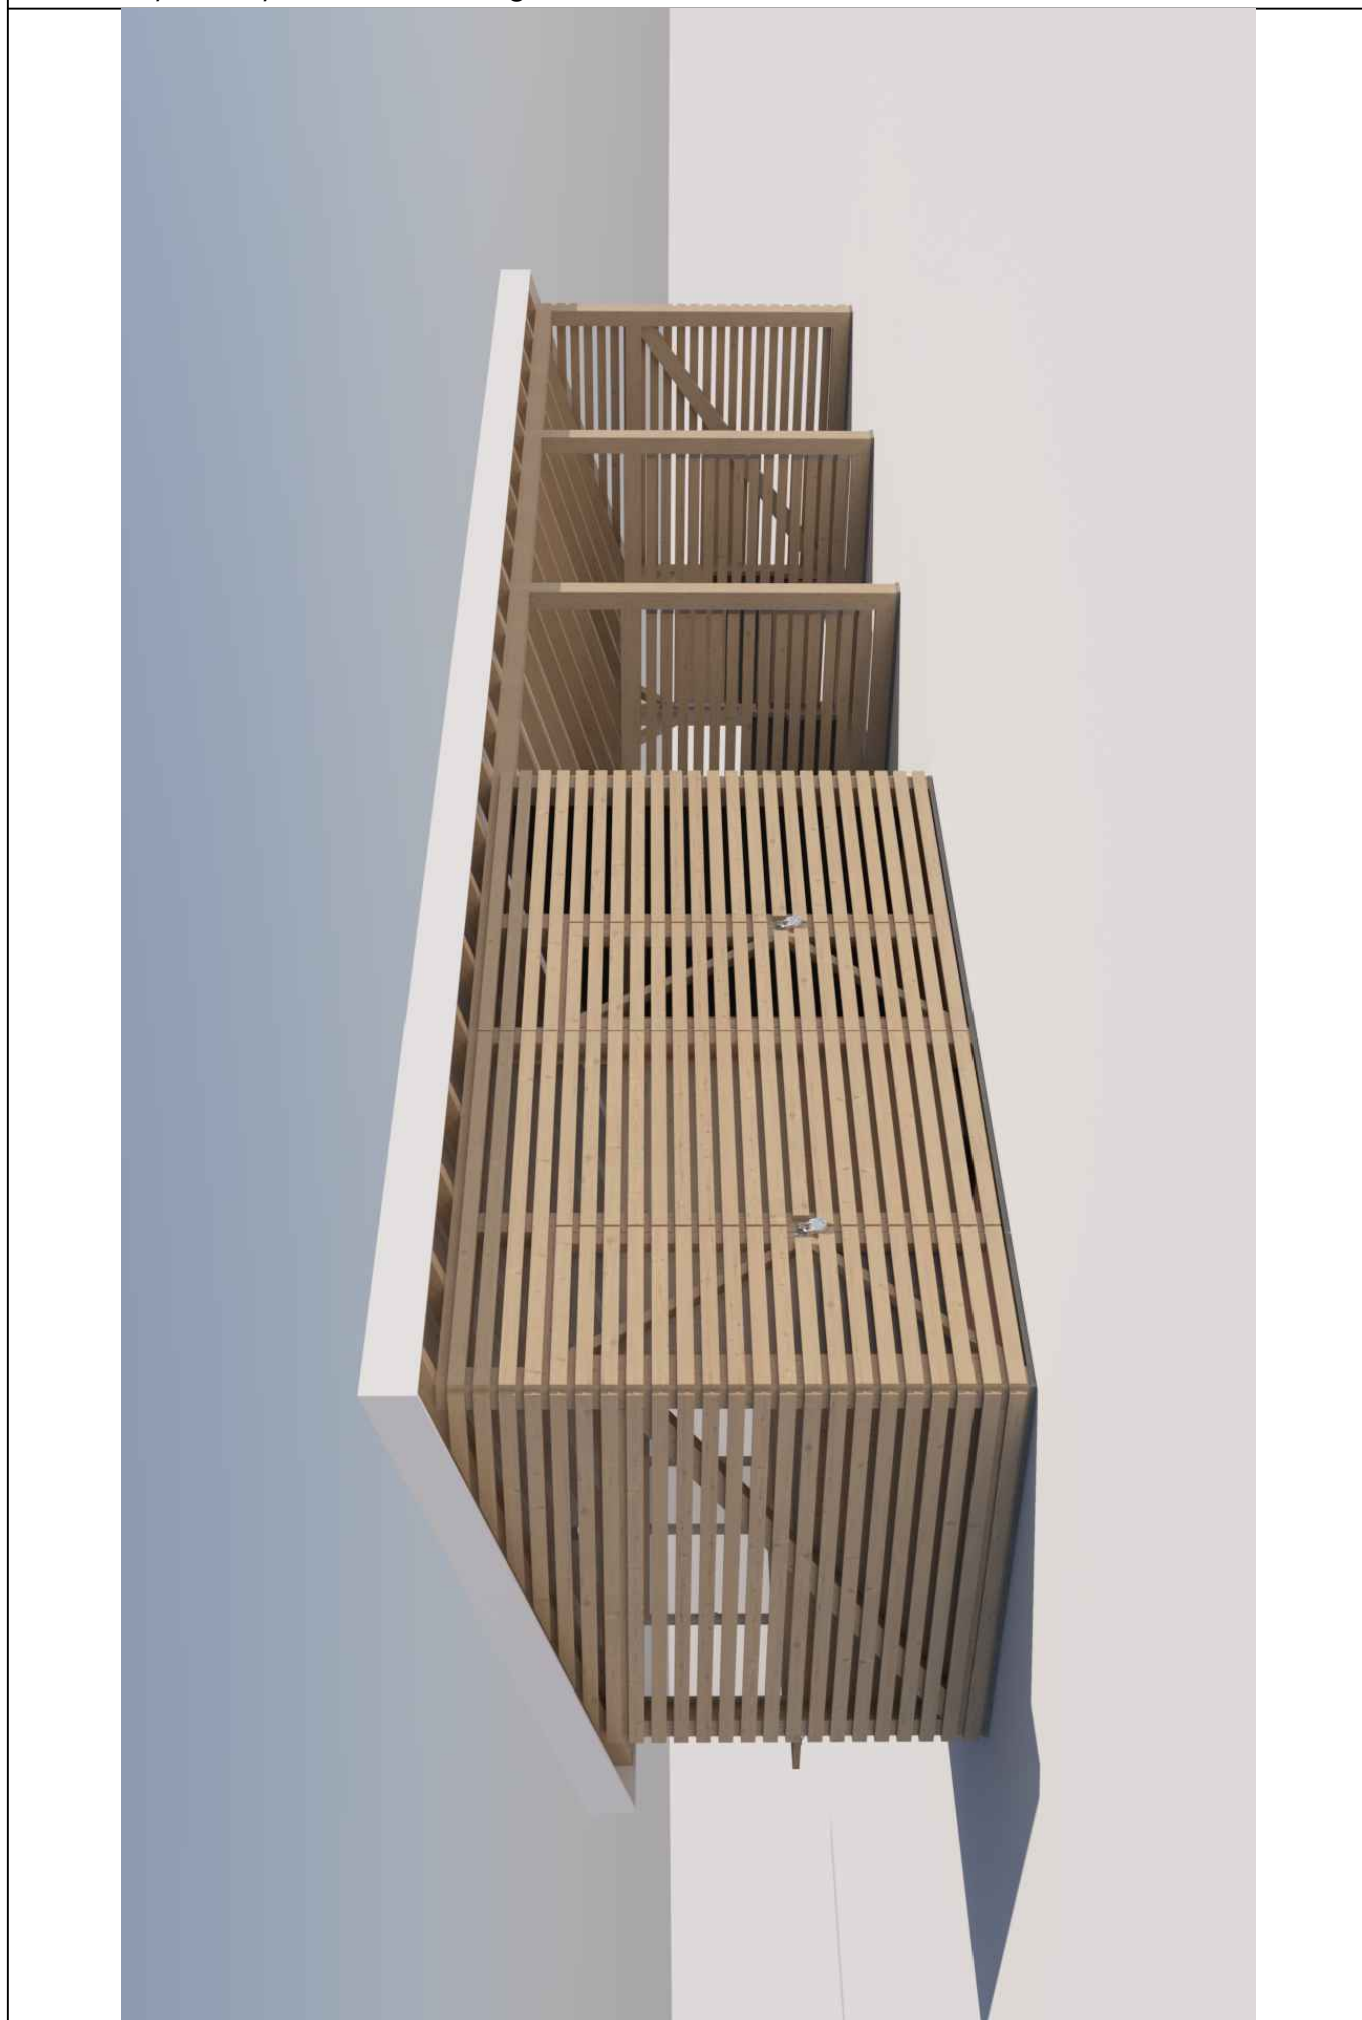




objekat spratnosti P

KP 1876/1 1877/1, KO Tološi, Podgorica

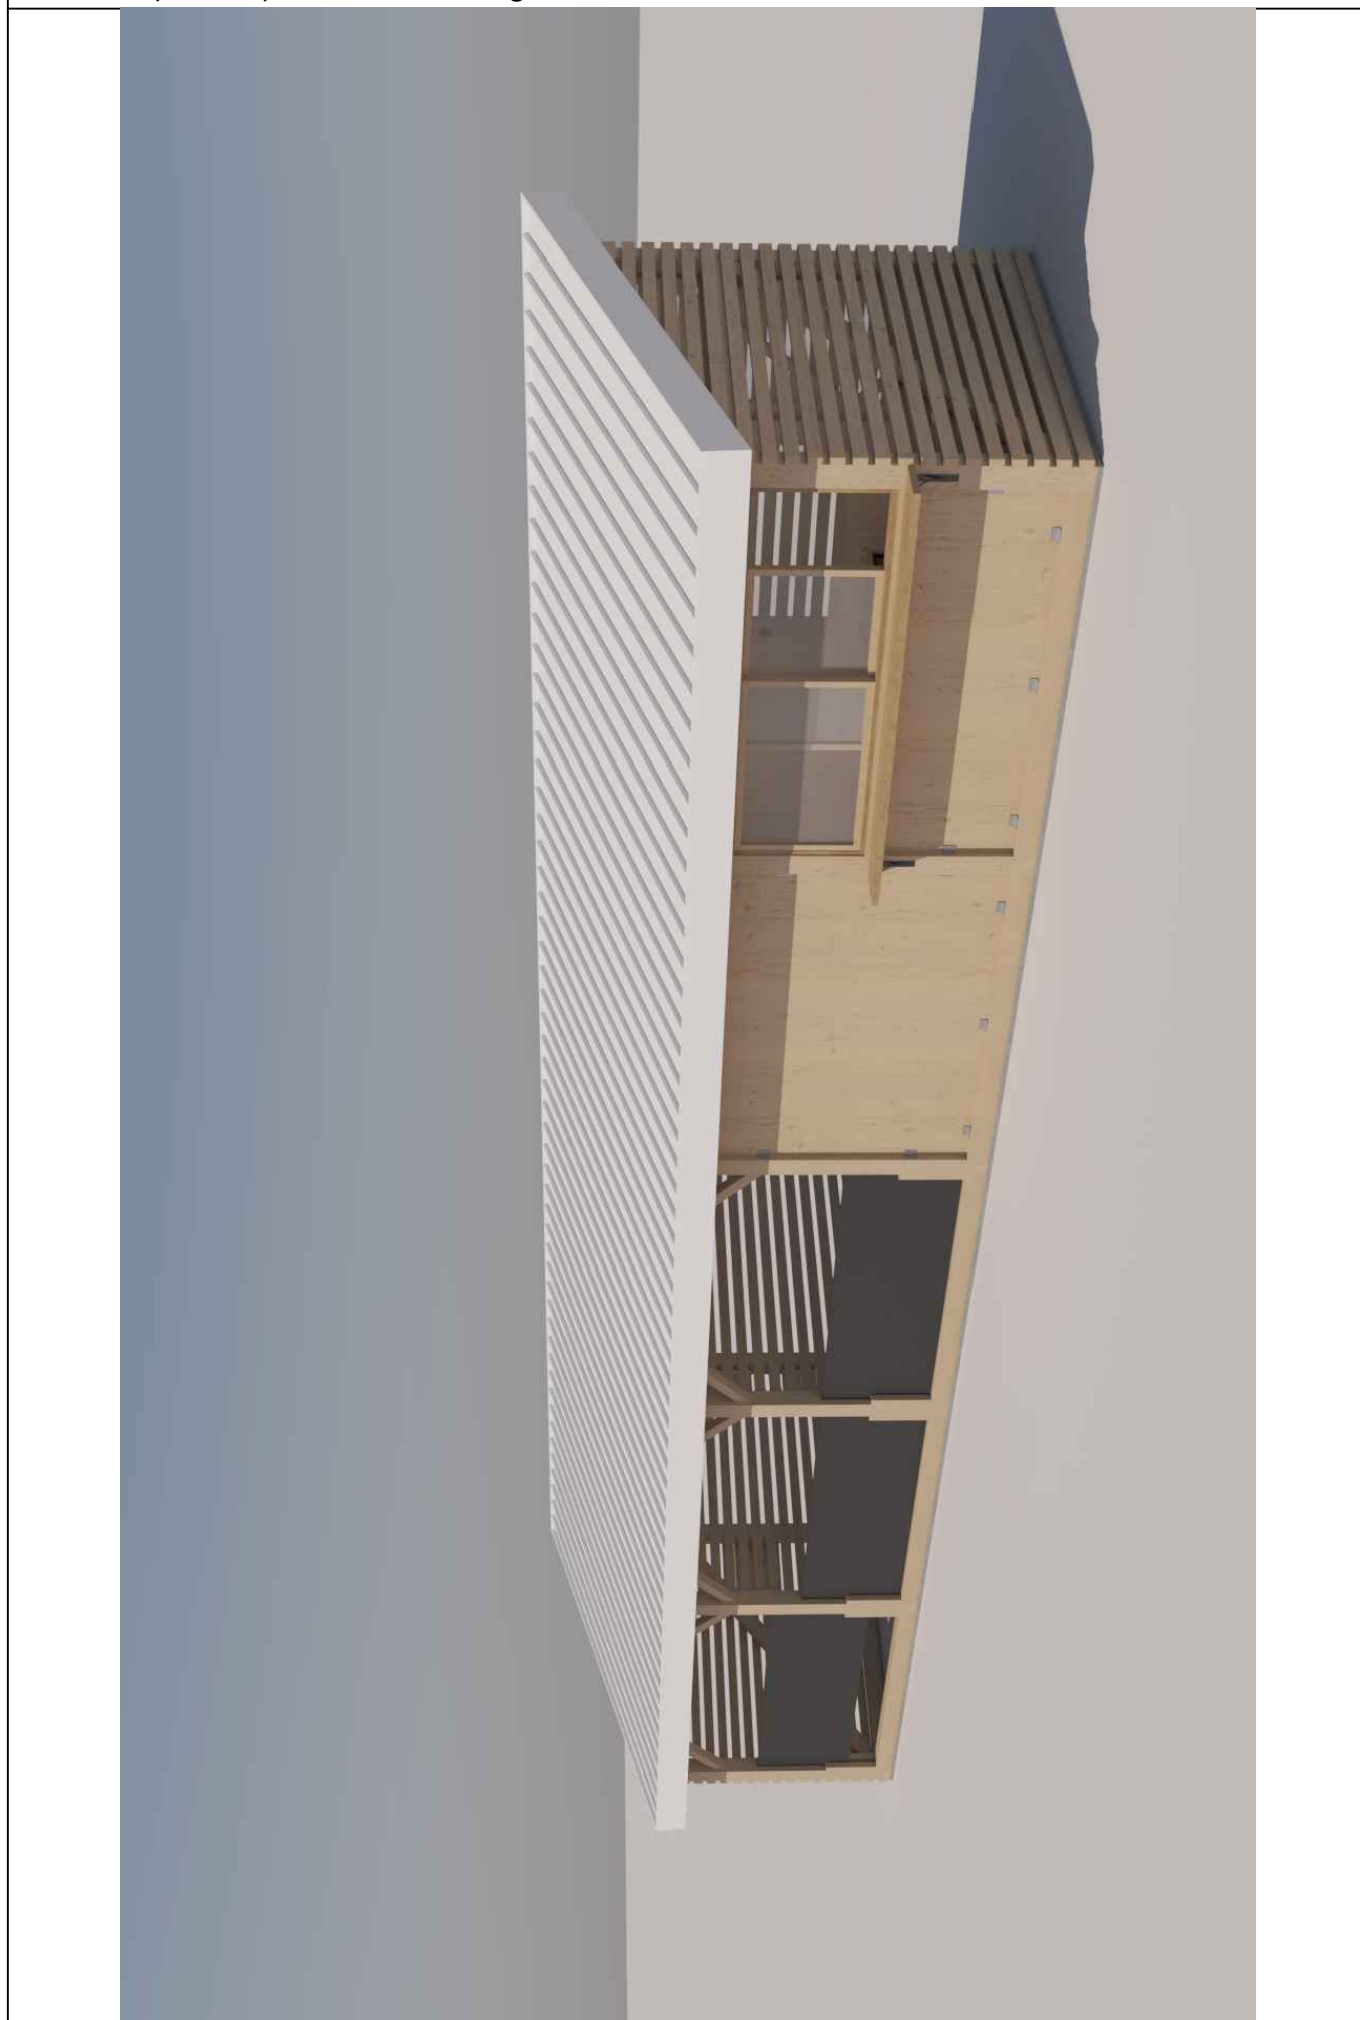

objekat spratnosti P


KP 1876/1 1877/1, KO Tološi, Podgorica

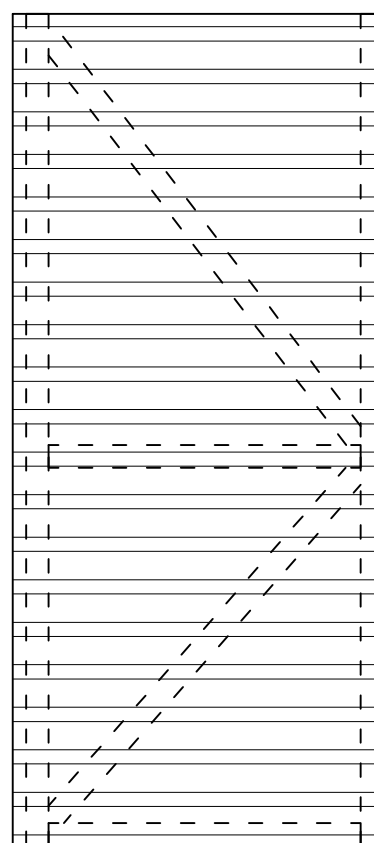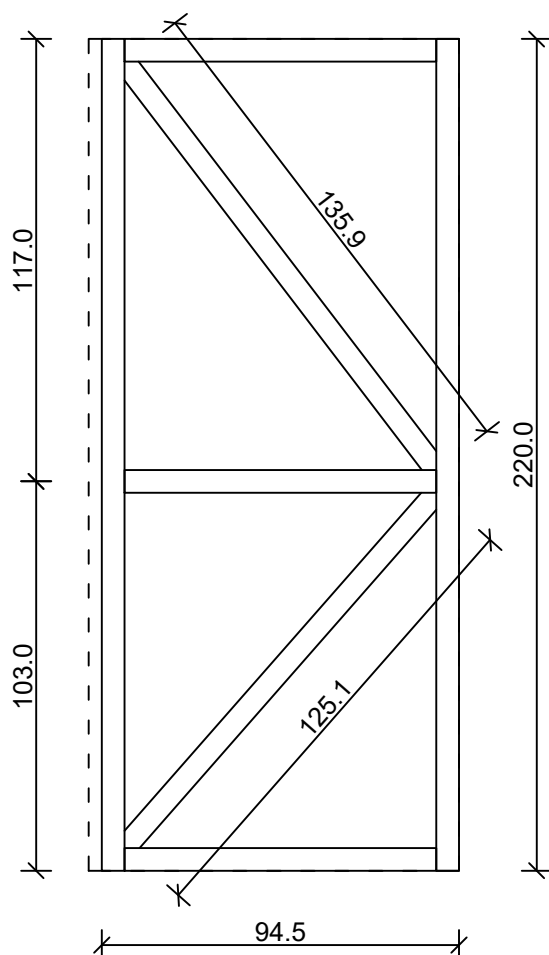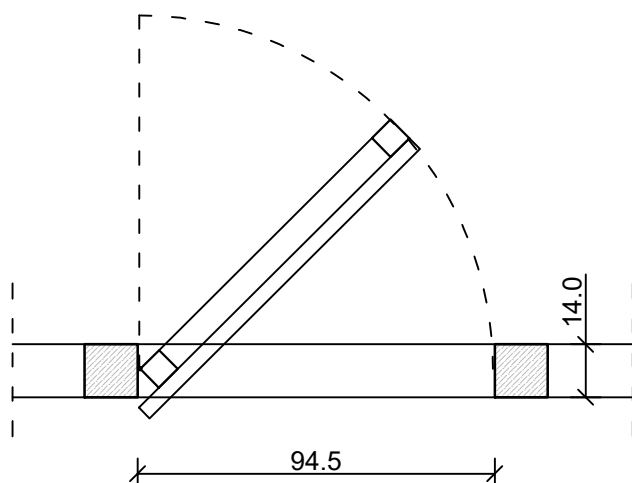

Drveni ram konstrukcije vrata sa dijagonalnim ukrucenjem od drvenih elemenata dimenzija 7x7cm. Ukupna dimenzija vrata iznosi 94x219cm, sa poprečnom letvom dužine $d=82.5\text{cm}$ za ukrucenje na osnovj visini od 102.5cm, i dve letve za dijagonalno ukrucenje dužina $d_1=136\text{cm}$ i $d_2=125\text{cm}$. Vrata izraditi prema detaljima projekta. Ugradnja vrata na konstrukciju je predviđeno pomoću leptir šarki, a zatvaranje katancem.


objekat spratnosti P

KP 1876/1 1877/1, KO Tološi, Podgorica

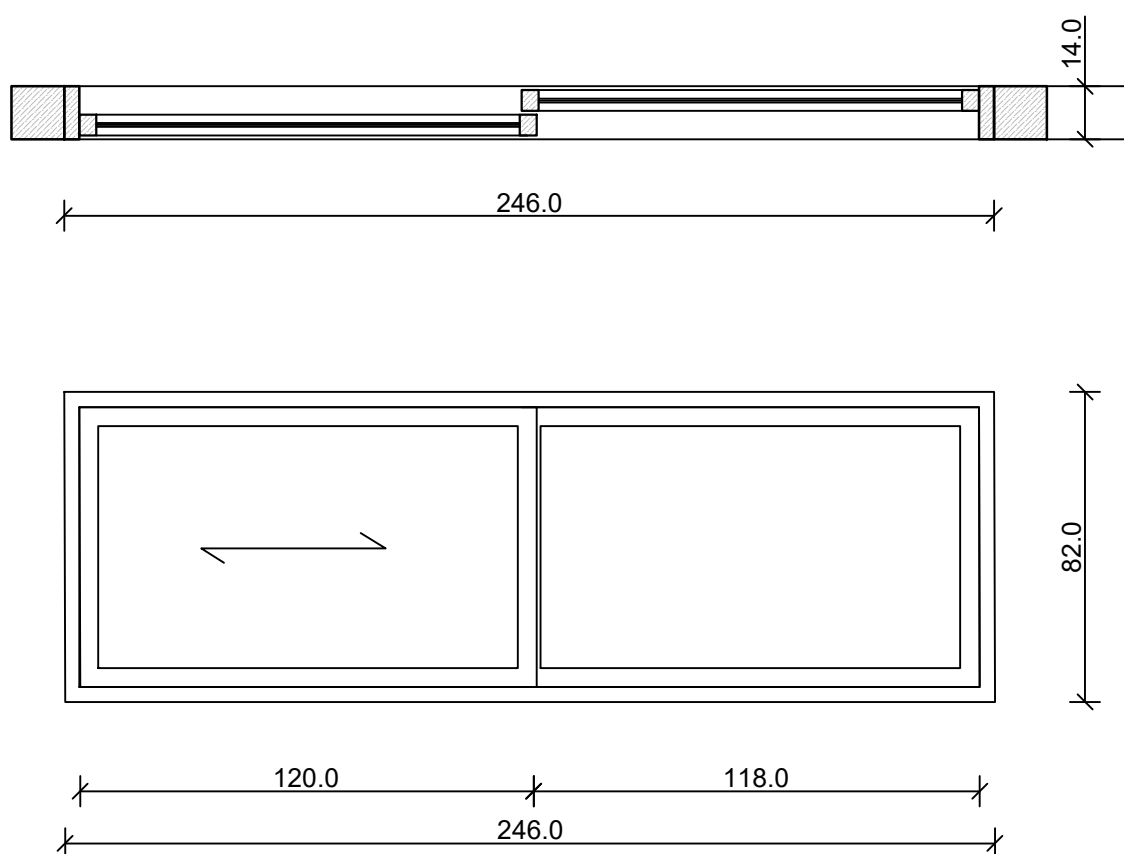


Dvokrilni drveni prozor. Desno krilo prozora je fiksno, a levo ima mogućnost kliznog otvaranja. Prozori imaju termopan staklo.


OSNOVA KUHINJE R 1:50

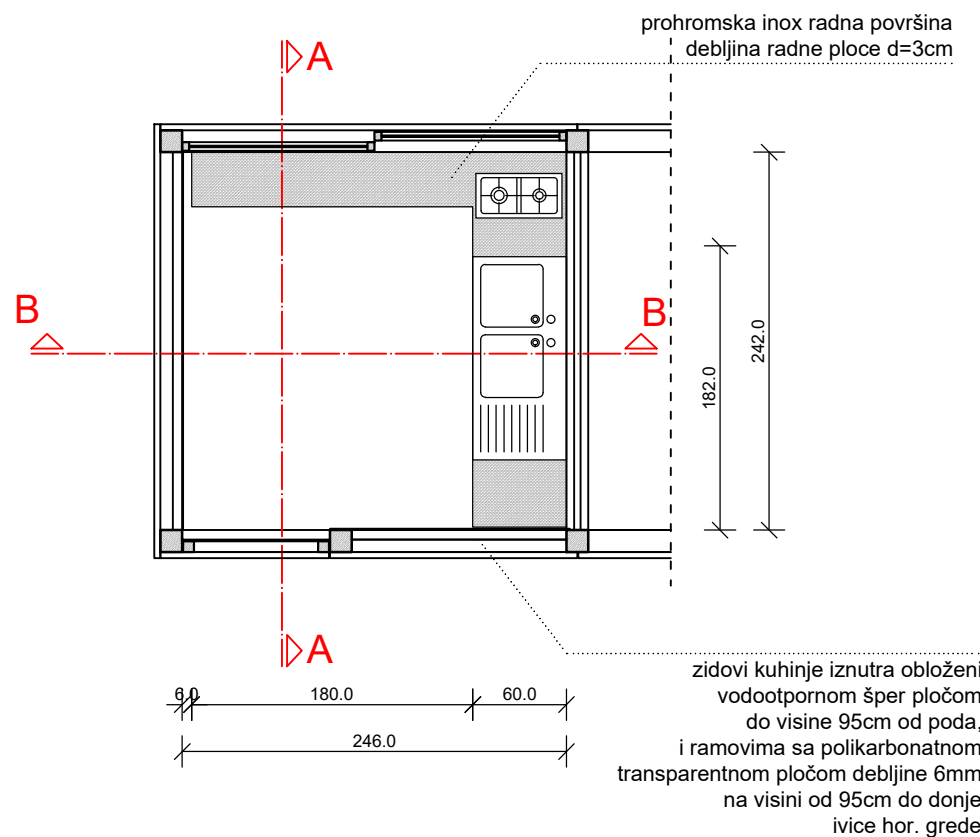




RASPORED RASVETE R 1:50

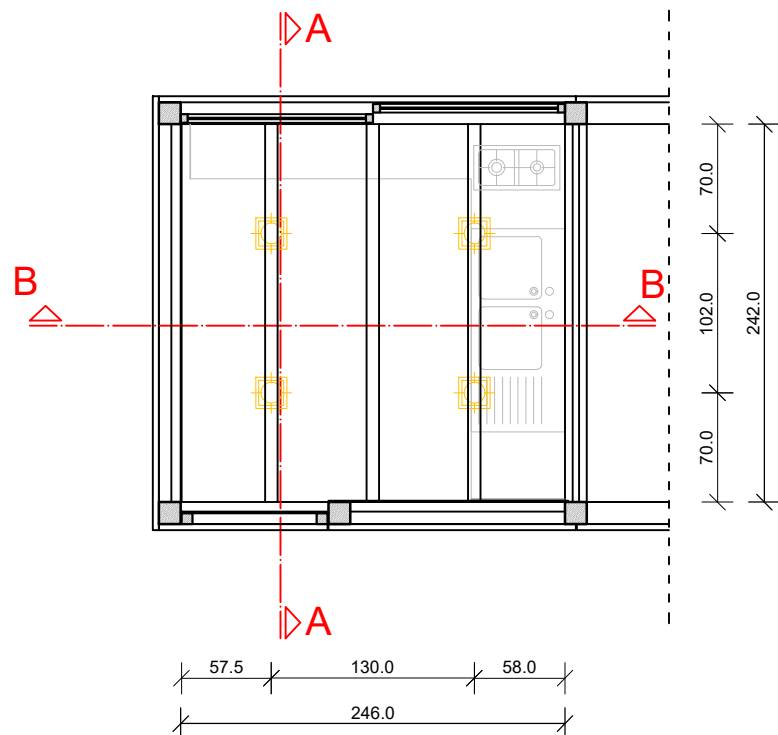

PRESEK B-B R 1:50

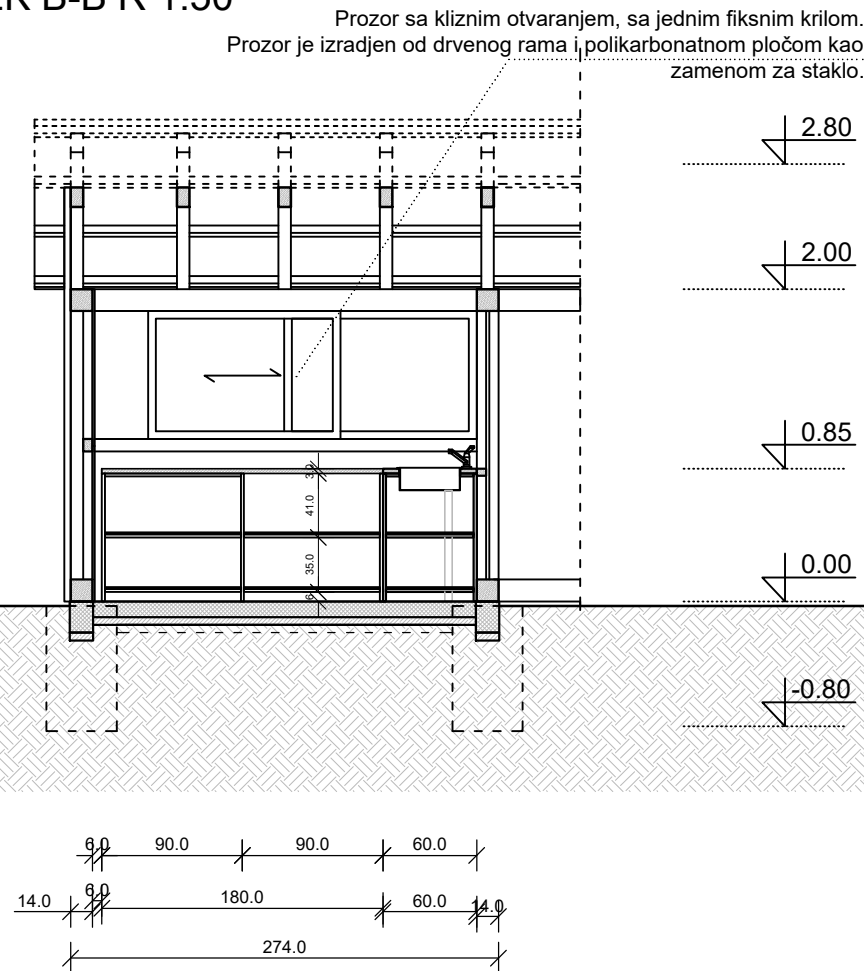

PRESEK A-A R 1:50

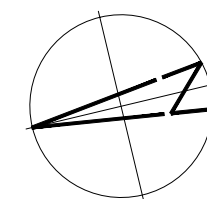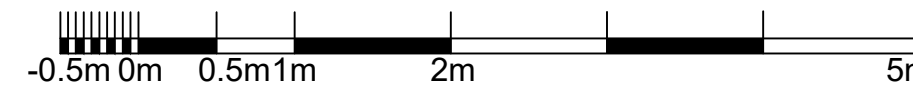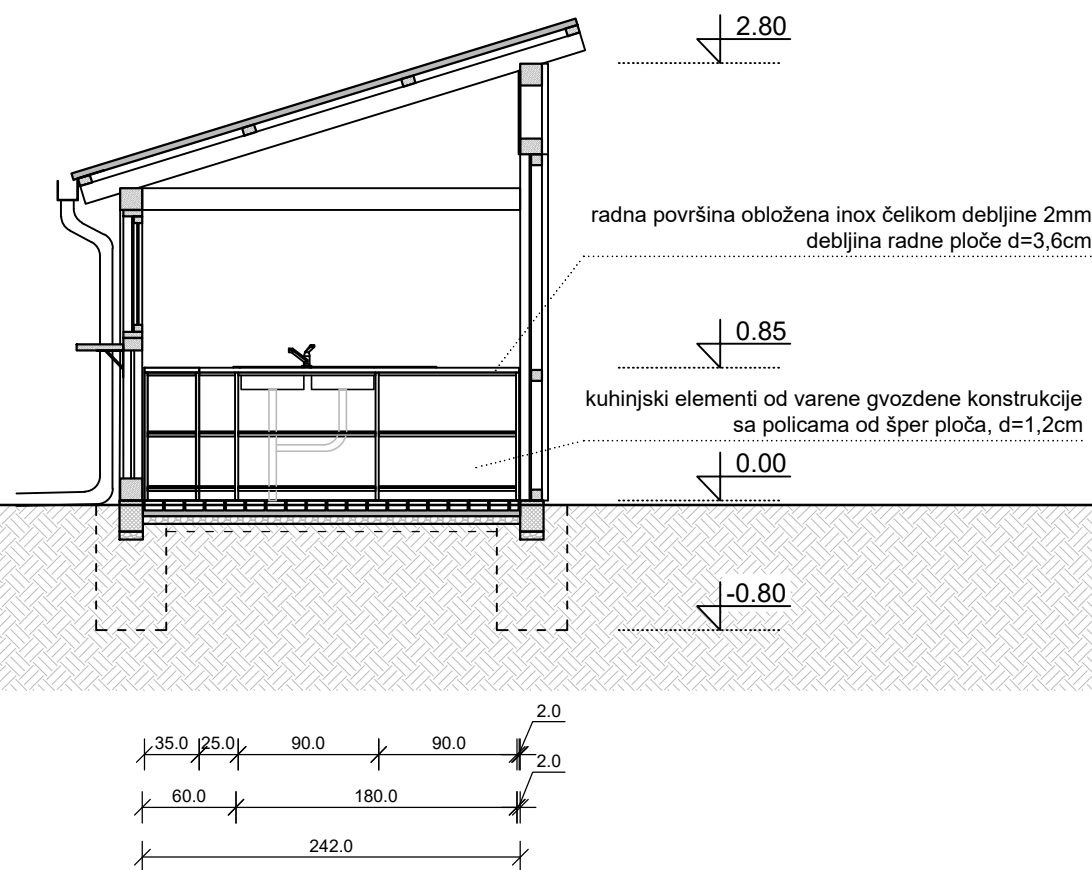

PROJEKTANT:  MDTR ARCHITECTURE STUDIO	INVESTITOR: NVO Paradigma Glavni grad Podgorica
Objekat Objekat za kompostiranje sa letnjom kuhinjom	Lokacija KP 1876/1 1877/1, KO Tološi, Podgorica
Odgovorni projektant Arch.Boris Radunović Spec.Sci.	Vrsta tehničke dokumentacije: IDEJNI PROJEKAT
Projektant Ana Curk,m.i.a.	Dio tehničke dokumentacije ARHITEKTURA
Datum izrade i MP:  jul, 2023.	Naziv priloga: LETNJA KUHINJA Datum revizije i MP: Prilog: A Br. strane: 21 Razmjera: 1:50

objekat spratnosti P

KP 1876/1 1877/1, KO Tološi, Podgorica

