
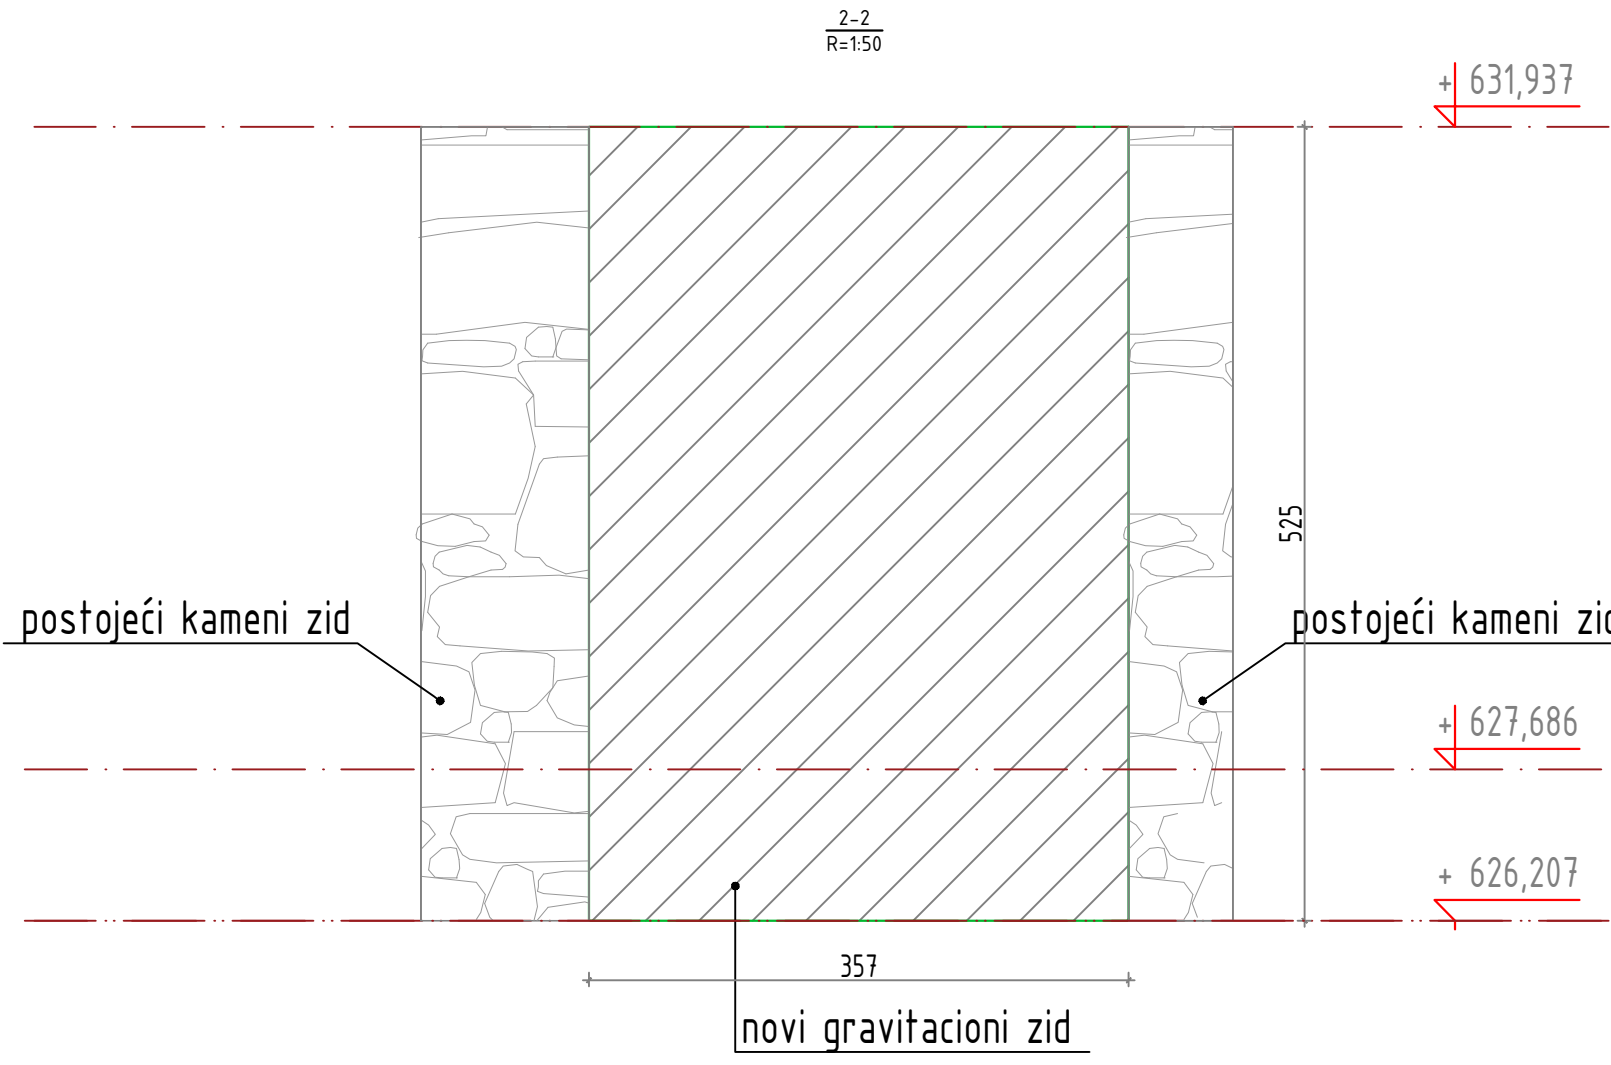
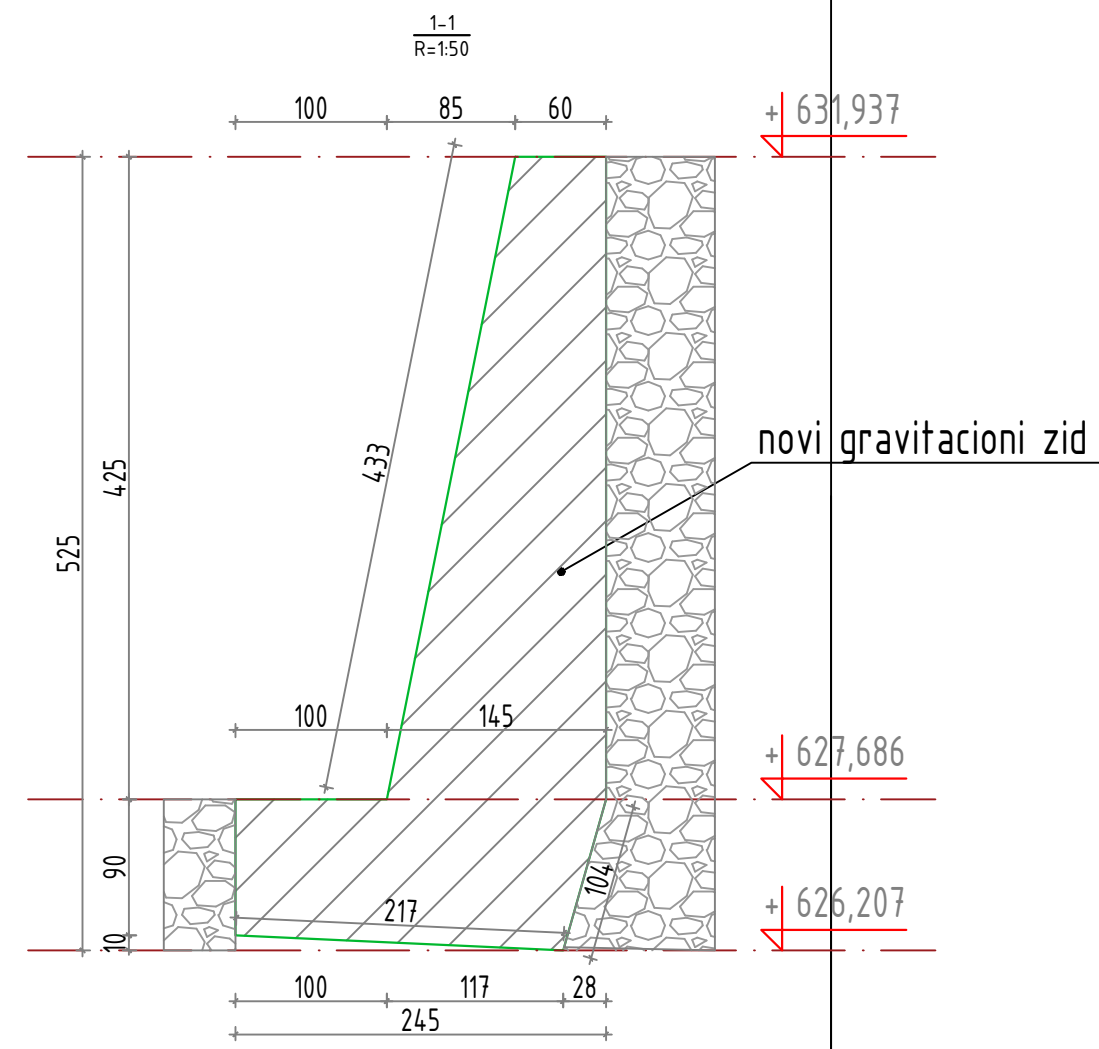


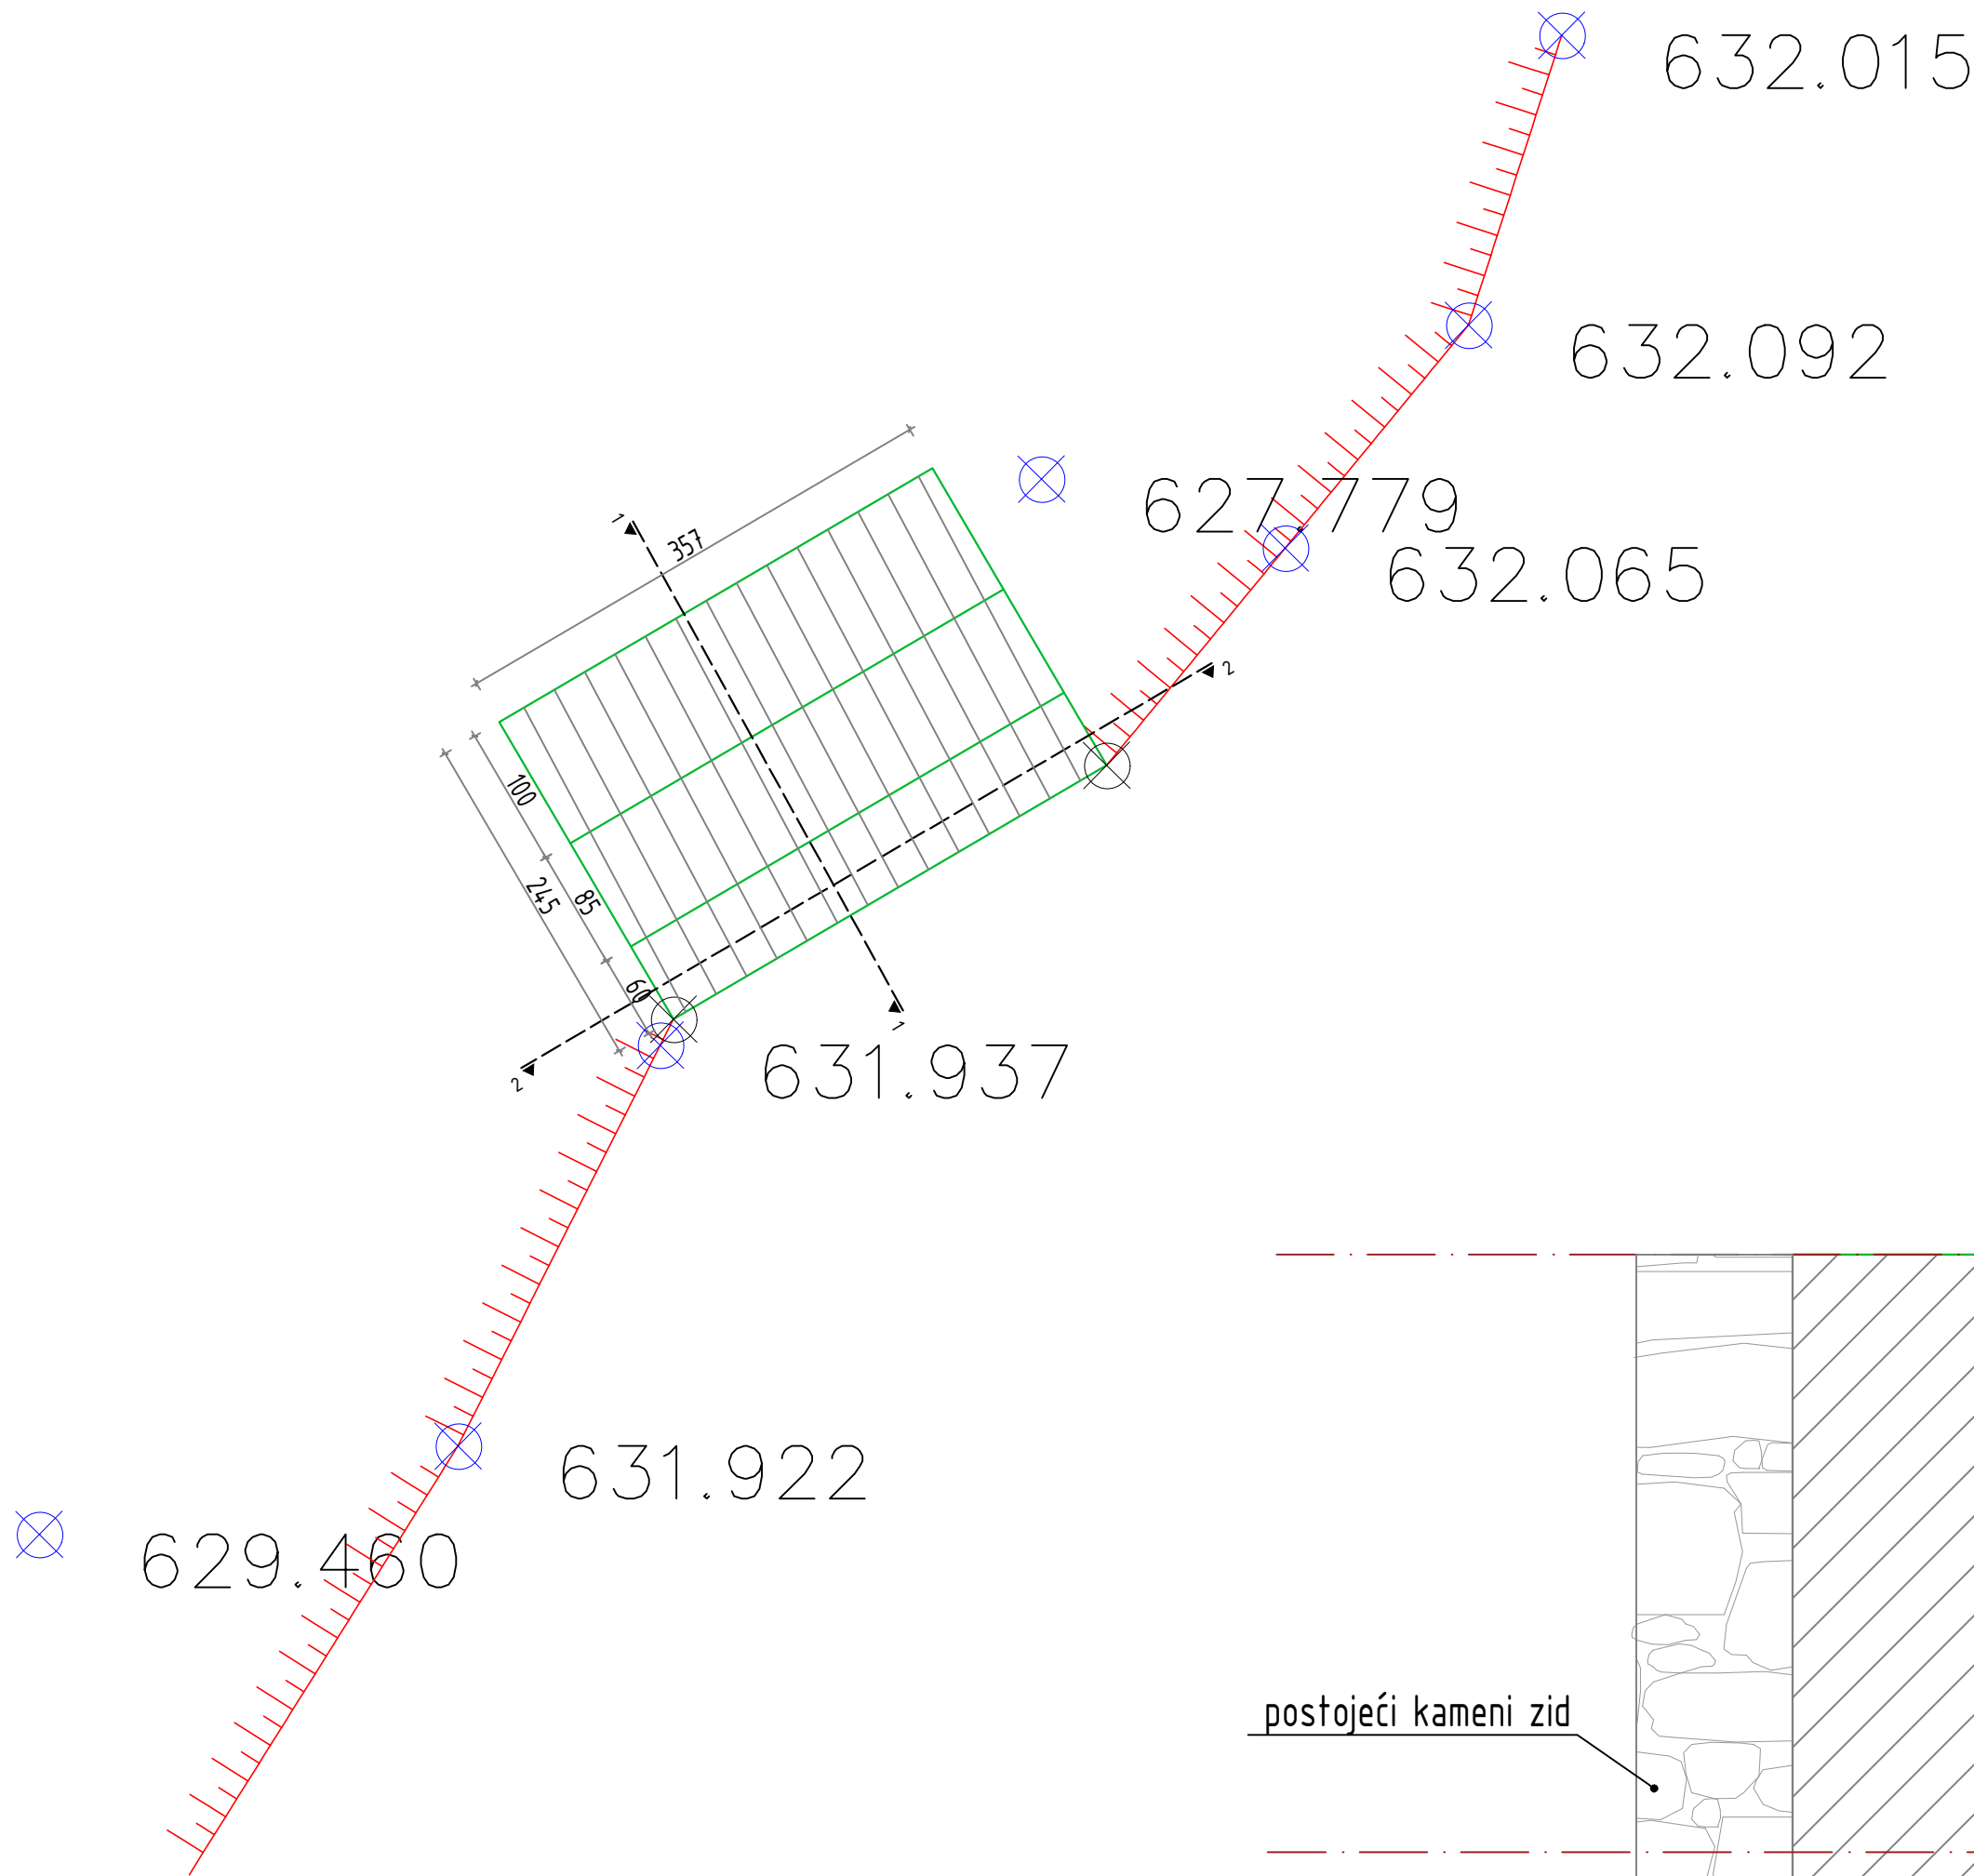

LEGENDA :

— novi gravitacioni zid

— postojeći kameni zid

Projektant:  ANGELINI 0.0.0. Podgorica Vijenci Danila Kiša 1, Podgorica e-mail: angelini.doo@gmail.com		Investitor: Opština Nikšić	
Objekat: Potporni zid		Lokacija: Ulica Dragovoljska V, dijelom na parceli KP 3132; KO Rubeža; PL 261 i dijelom na parceli KP 1005; KO Rubeža; PL 155	
Glavni inženjer: Tijana Glušica, spec. sci. građ.	Paraf. 	Vrsta tehničke dokumentacije: GLAVNI PROJEKAT	
Odgovorni inženjer:	Paraf.	Dio tehničke dokumentacije: KONSTRUKCIJA	Razmjera: R=1:50
Saradnik:		Prilog: Grafička dokumentacija Plan pozicija	Br. priloga: 01
Crtež: Osnova i presjeci potpornog zida			
Datum izrade i M.P. Februar, 2024. godine		Datum revizije i M.P.	