

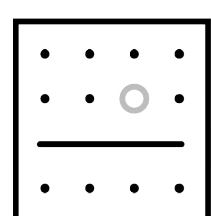


URBANA BAŠTA PODGORICA




IDEJNI PROJEKAT OBJEKTA POLJSKOG TOALETA U URBANOJ BAŠTI PODGORICA

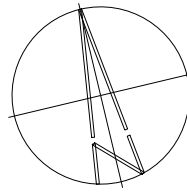



MDTR ARCHITECTURE STUDIO

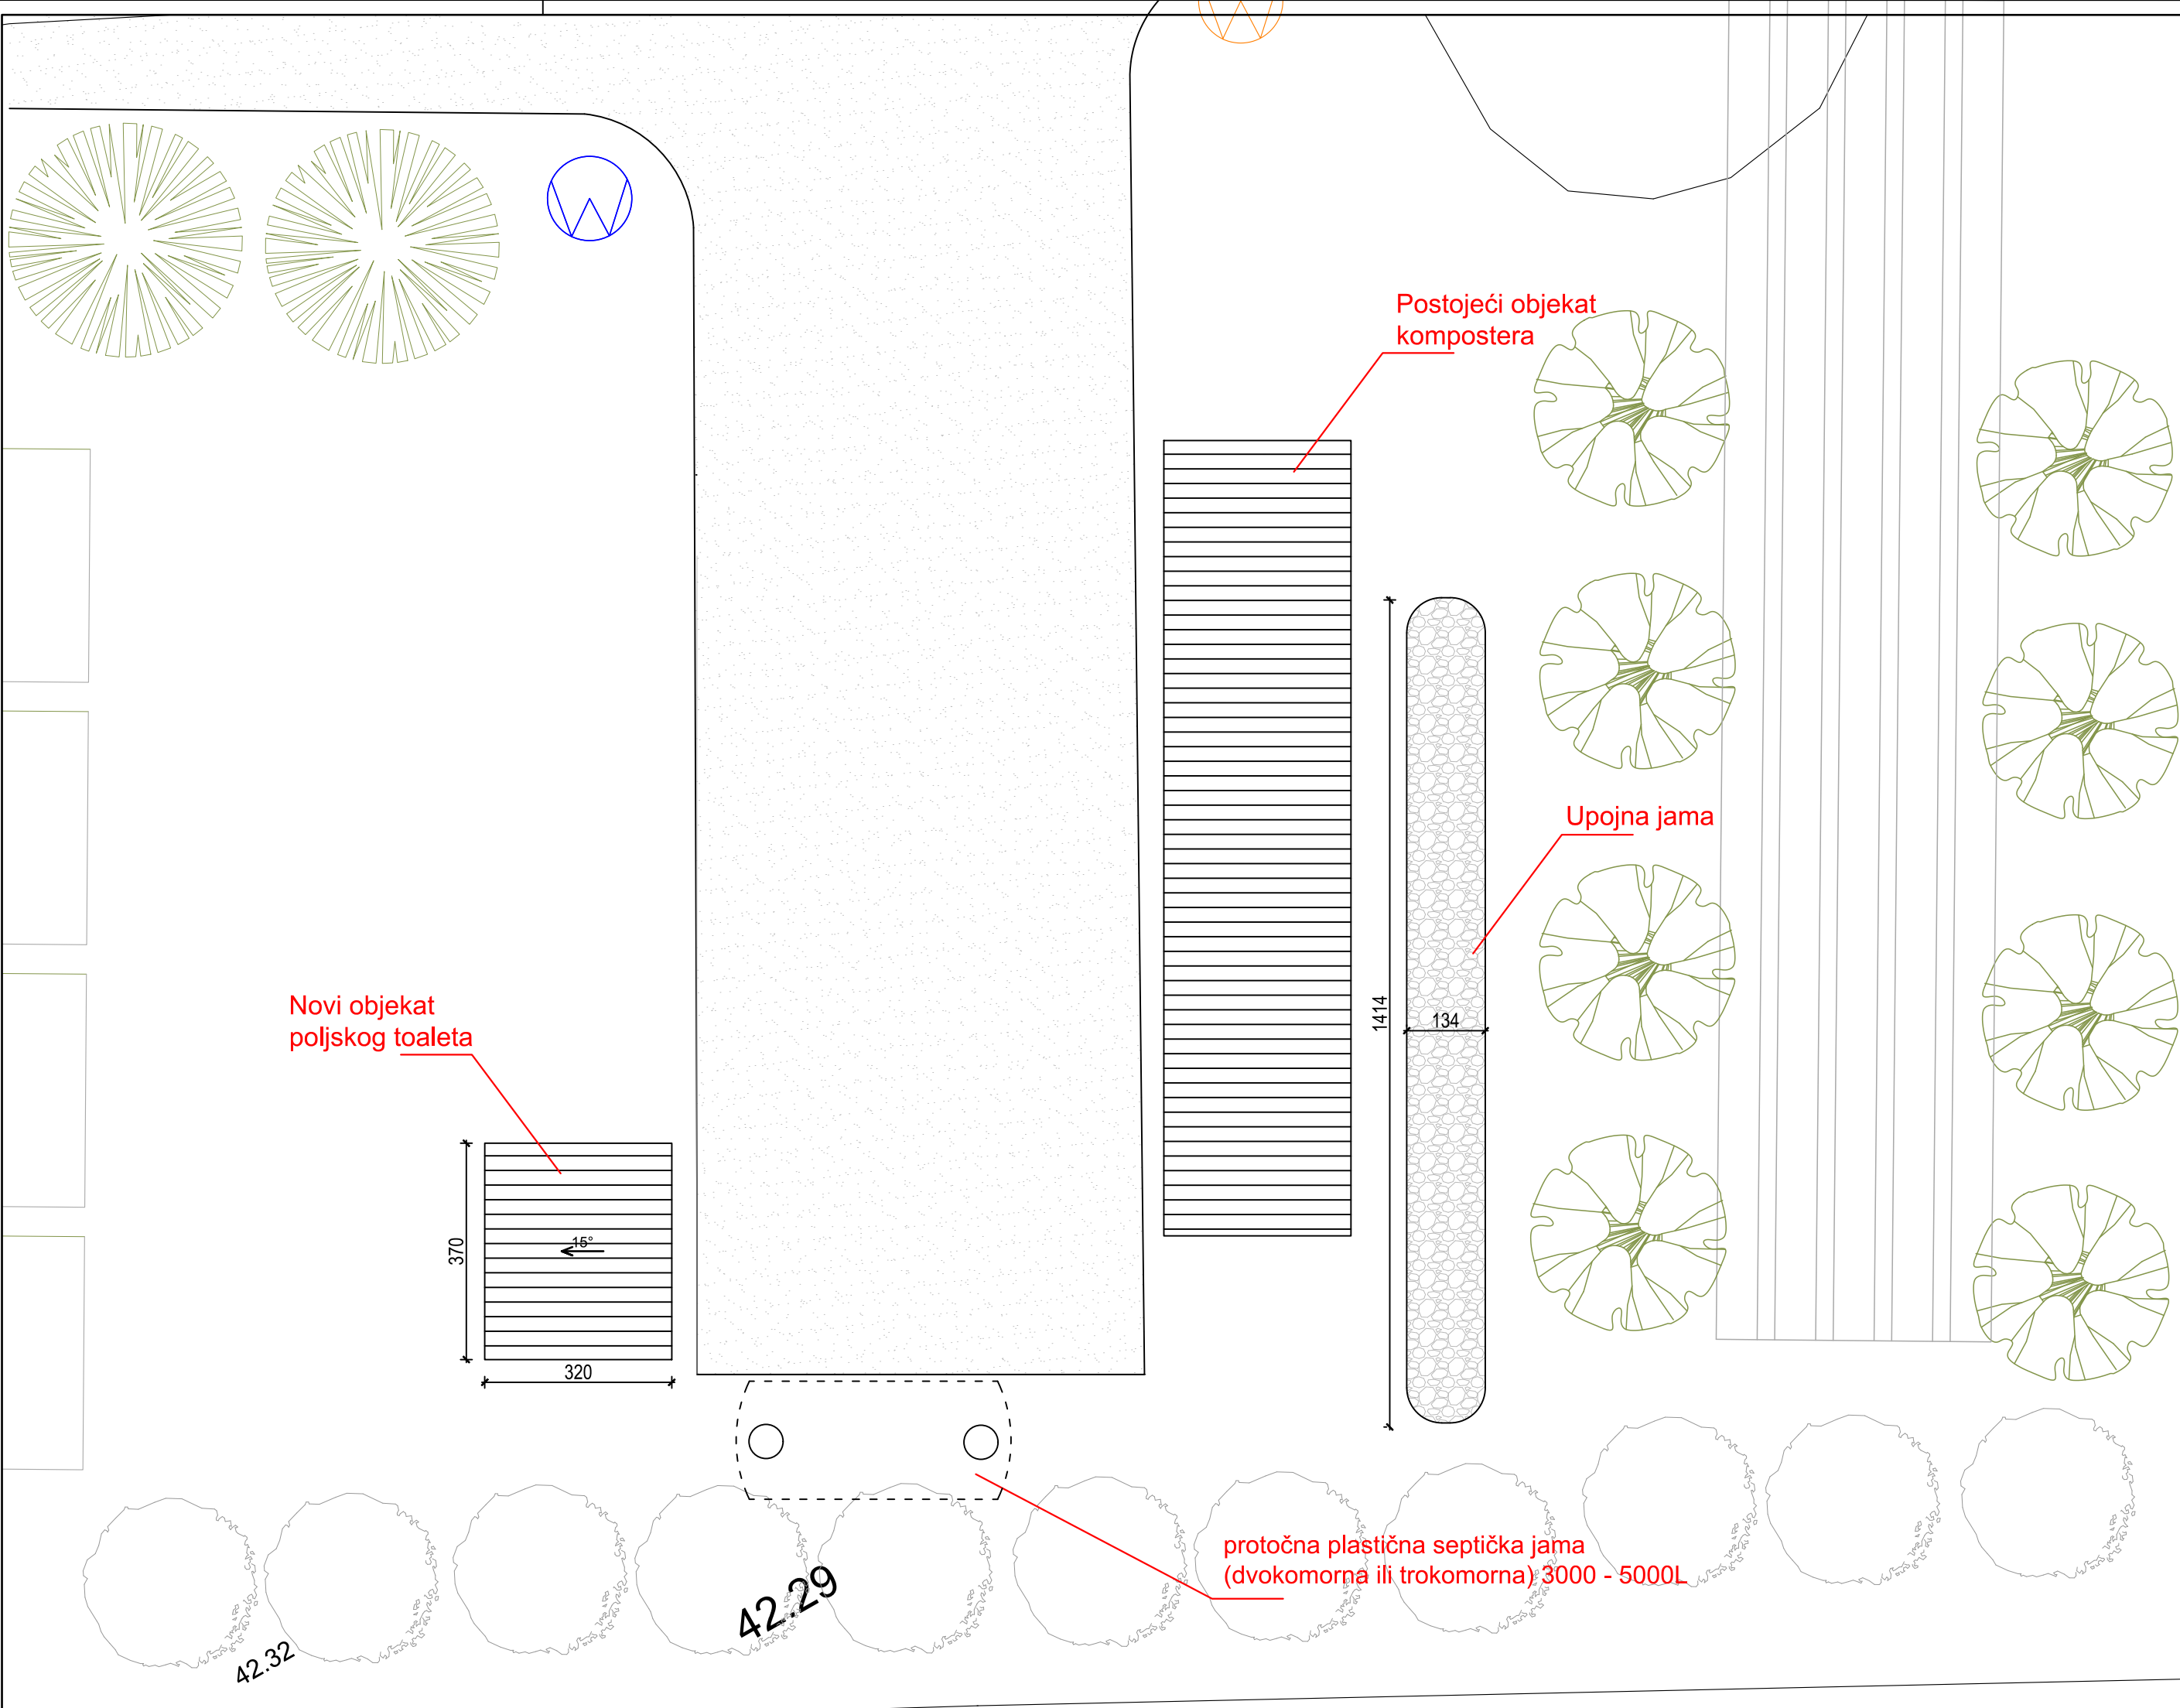

PROJEKTANT:  MDTR ARCHITECTURE STUDIO		INVESTITOR: NVO Paradigma Glavni grad Podgorica			
Objekat Objekat poljskog toaleta u urbanoj bašti Podgorica		Lokacija KP 1876/1 1877/1, KO Tološi, Podgorica			
Odgovorni projektant Arch.Boris Radunović Spec.Sci.		Vrsta tehničke dokumentacije: IDEJNI PROJEKAT			
Projektant Ana Curk,m.i.a.		Dio tehničke dokumentacije ARHITEKTURA			
Datum izrade i MP: avgust, 2024.		Naziv priloga: UŽA SITUACIJA	Prilog: A	Br. strane: 1	Razmjera 1:100
		Datum revizije i MP:			

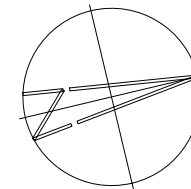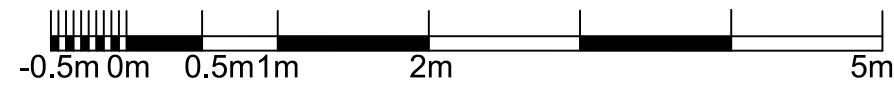
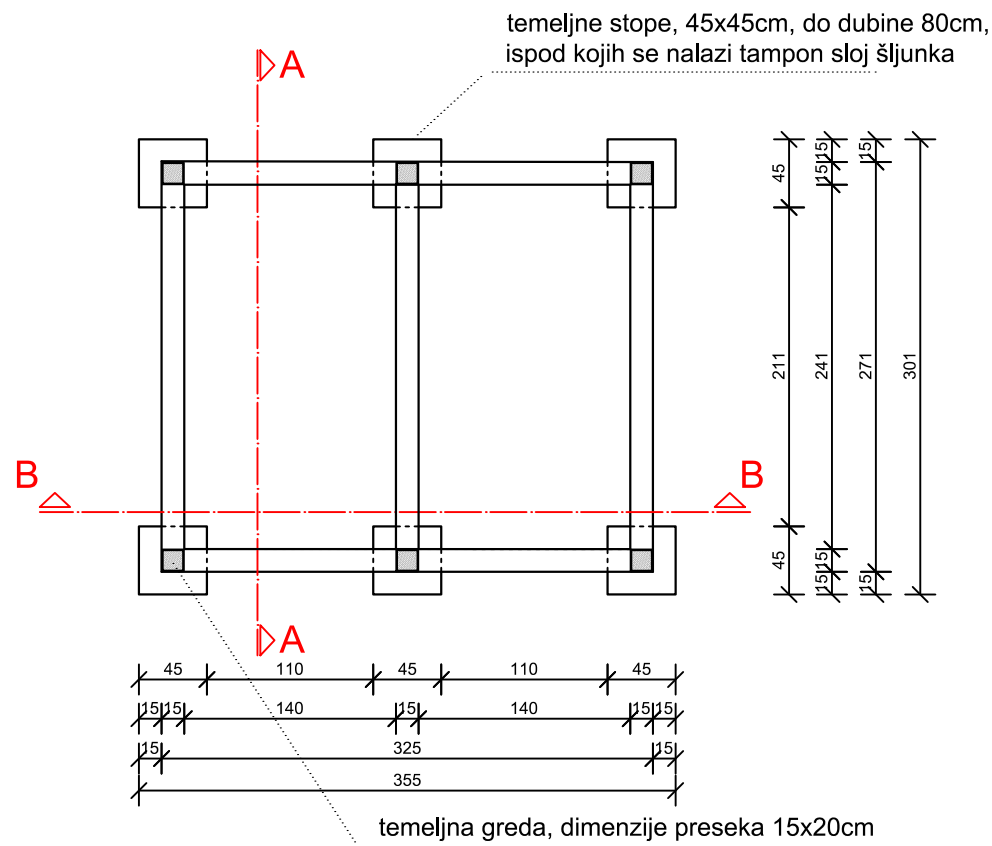


PROJEKTANT:  MDTR ARCHITECTURE STUDIO	INVESTITOR: NVO Paradigma Glavni grad Podgorica			
Objekat Objekat poljskog toaleta u urbanoj bašti Podgorica	Lokacija KP 1876/1 1877/1, KO Tološi, Podgorica			
Odgovorni projektant Arch.Boris Radunović Spec.Sci.	Vrsta tehničke dokumentacije: IDEJNI PROJEKAT			
Projektant Ana Curk,m.i.a.	Dio tehničke dokumentacije ARHITEKTURA			
Datum izrade i MP: avgust, 2024.	Naziv priloga: OSNOVA TEMELJA	Prilog: A	Br. strane: 2	Razmjera 1:50
	Datum revizije i MP:			


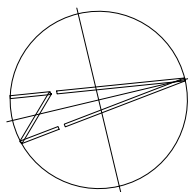
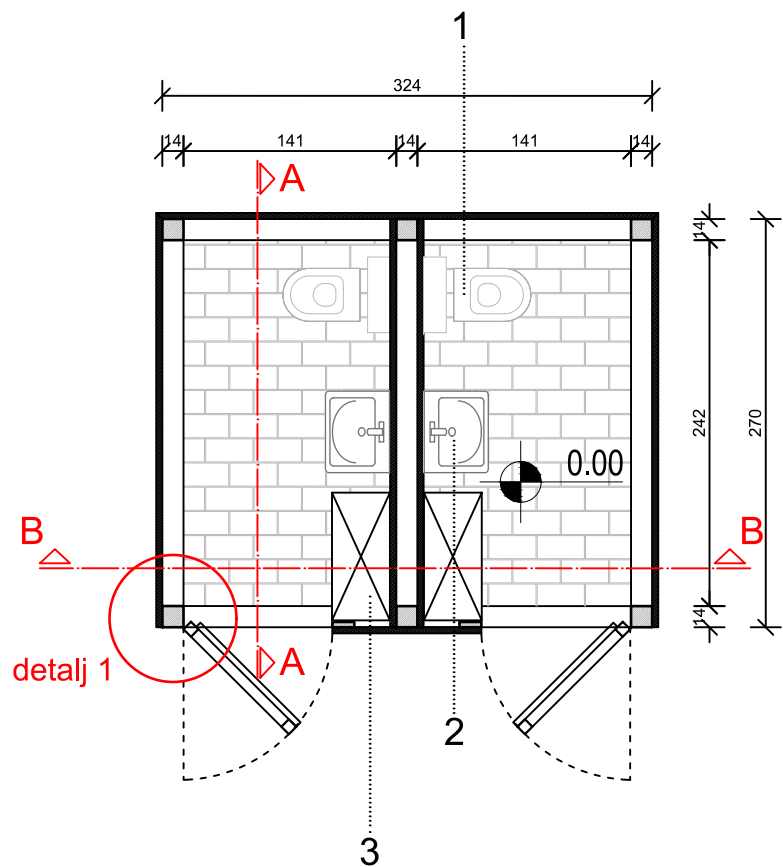


- LEGENDA
- 1. Toalet sa vodokotlicem
 - 2. Umivaonik
 - 3. Plakar / Ostava





PROJEKTANT: MDTR ARCHITECTURE STUDIO	INVESTITOR: NVO Paradigma Glavni grad Podgorica			
Objekat Objekat poljskog toaleta u urbanoj bašti Podgorica	Lokacija KP 1876/1 1877/1, KO Tološi, Podgorica			
Odgovorni projektant Arch.Boris Radunović Spec.Sci.	Vrsta tehničke dokumentacije: IDEJNI PROJEKAT			
Projektant Ana Curk,m.i.a.	Dio tehničke dokumentacije ARHITEKTURA			
Datum izrade i MP: avgust, 2024.	Naziv priloga: OSNOVA OBJEKTA	Prilog: A	Br. strane: 3	Razmjera: 1:50
	Datum revizije i MP:			

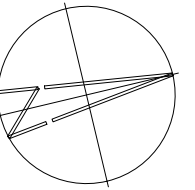 

PROJEKTANT: MDTR ARCHITECTURE STUDIO		INVESTITOR: NVO Paradigma Glavni grad Podgorica				
Objekat Objekat poljskog toaleta u urbanoj bašti Podgorica		Lokacija KP 1876/1 1877/1, KO Tološi, Podgorica				
Odgovorni projektant Arch.Boris Radunović Spec.Sci.		Vrsta tehničke dokumentacije: IDEJNI PROJEKAT				
Projektant Ana Curk,m.i.a.		Dio tehničke dokumentacije ARHITEKTURA				
Datum izrade i MP: avgust, 2024.		Naziv priloga: OSNOVA KROVNE KONST.		Prilog: A	Br. strane: 4	Razmjera 1:50
		Datum revizije i MP:				


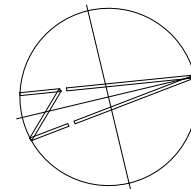
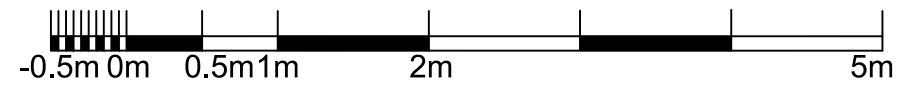
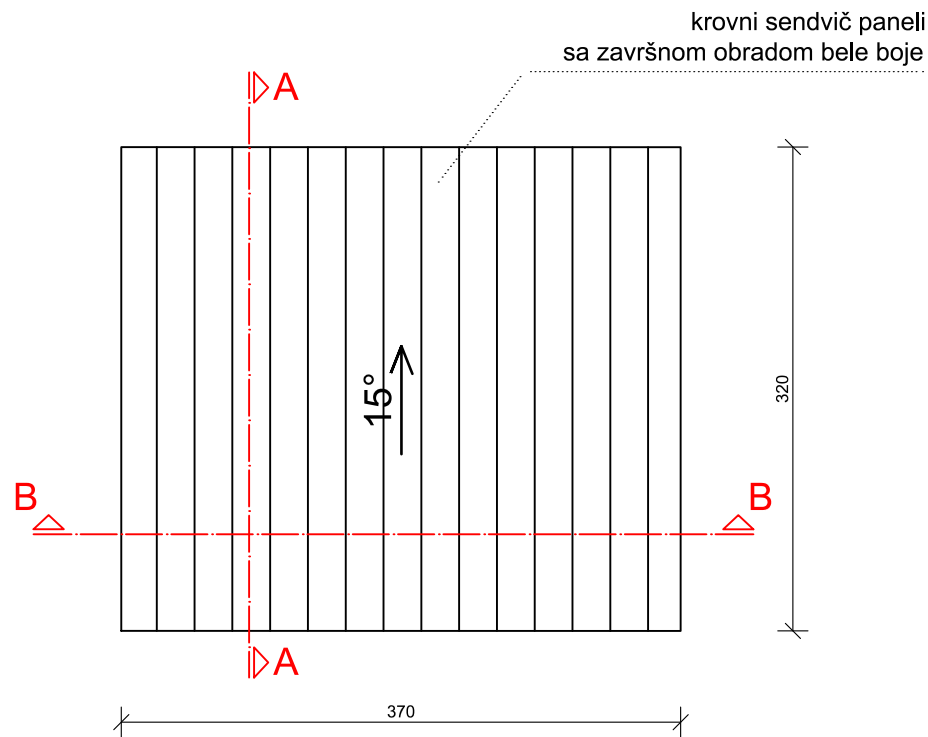


PROJEKTANT:  MDTR ARCHITECTURE STUDIO	INVESTITOR: NVO Paradigma Glavni grad Podgorica			
Objekat Objekat poljskog toaleta u urbanoj bašti Podgorica	Lokacija KP 1876/1 1877/1, KO Tološi, Podgorica			
Odgovorni projektant Arch.Boris Radunović Spec.Sci.	Vrsta tehničke dokumentacije: IDEJNI PROJEKAT			
Projektant Ana Curk,m.i.a.	Dio tehničke dokumentacije ARHITEKTURA			
Datum izrade i MP: avgust, 2024.	Naziv priloga: OSNOVA KROVA	Prilog: A	Br. strane: 5	Razmjera: 1:50
	Datum revizije i MP:			

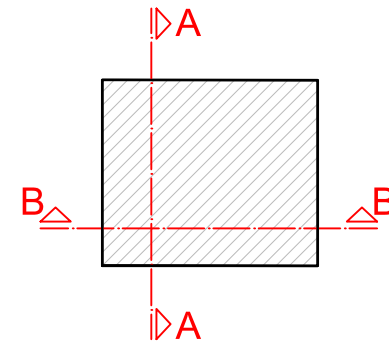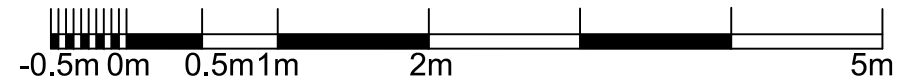
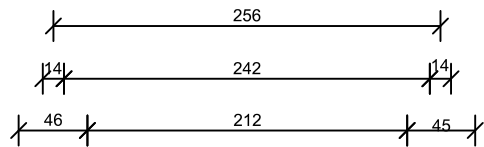
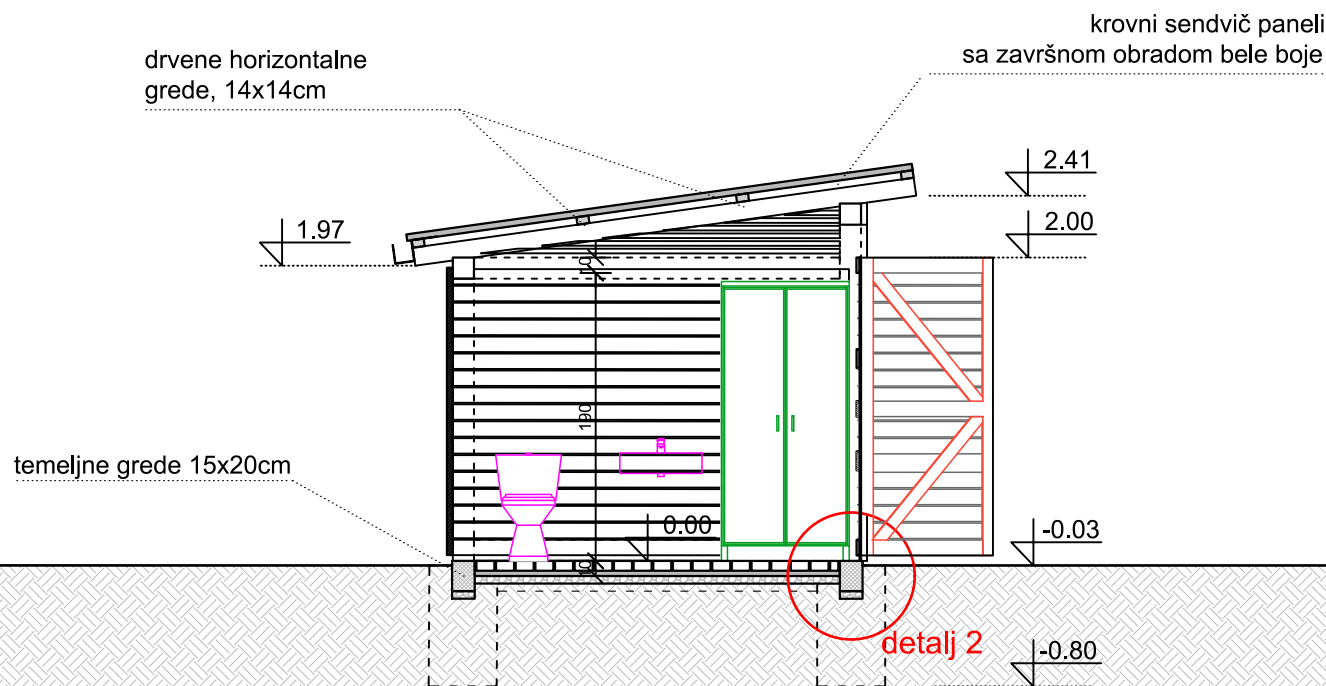


PROJEKTANT: MDTR ARCHITECTURE STUDIO		INVESTITOR: NVO Paradigma Glavni grad Podgorica		
Objekat Objekat poljskog toaleta u urbanoj bašti Podgorica		Lokacija KP 1876/1 1877/1, KO Tološi, Podgorica		
Odgovorni projektant Arch.Boris Radunović Spec.Sci.		Vrsta tehničke dokumentacije: IDEJNI PROJEKAT		
Projektant Ana Curk,m.i.a.		Dio tehničke dokumentacije ARHITEKTURA		
Datum izrade i MP: 				




PRESEK B-B R 1:50

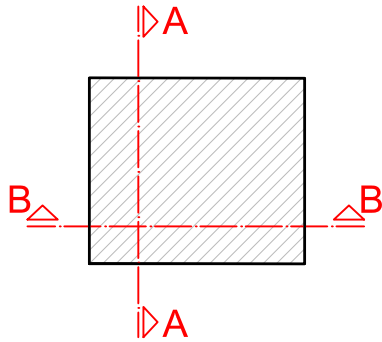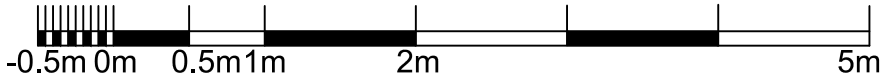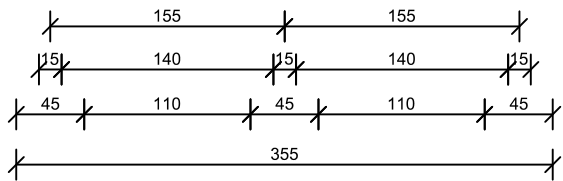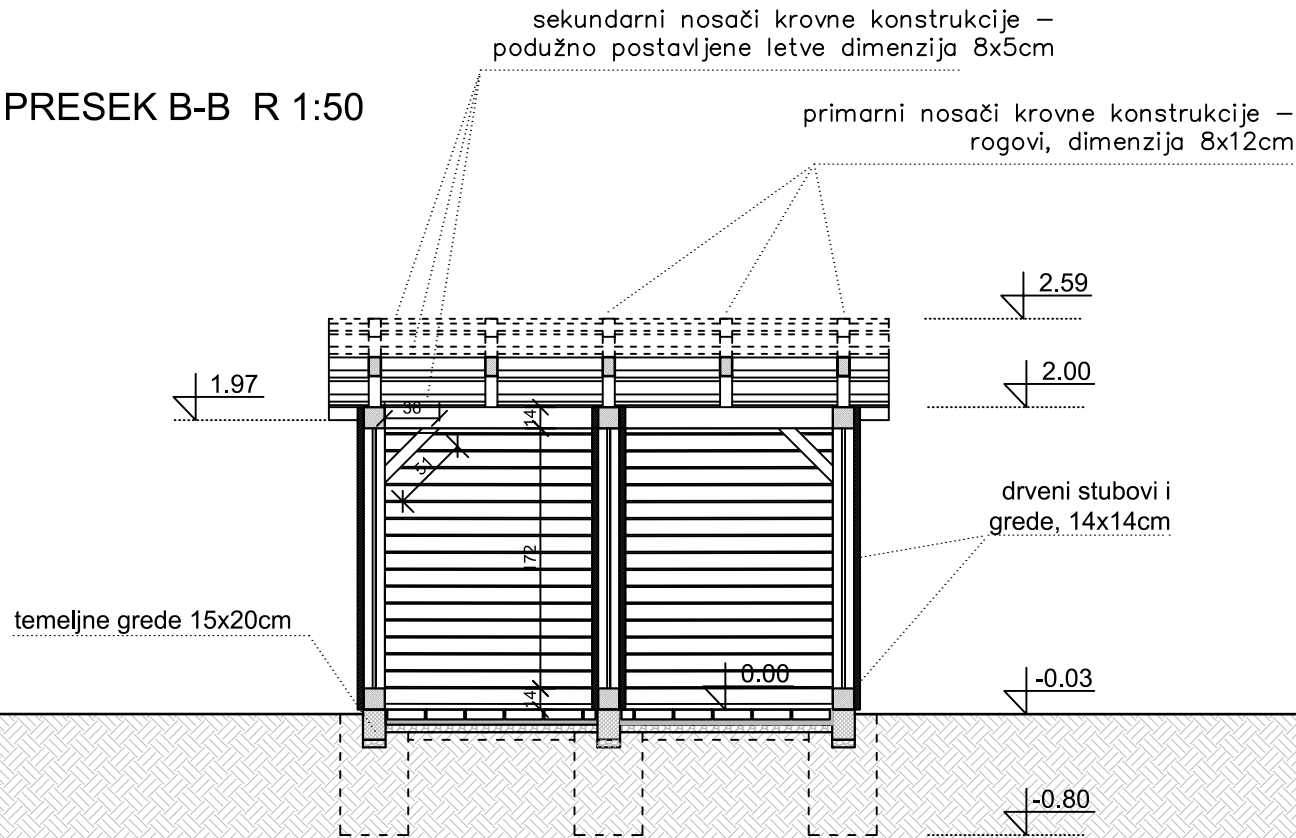

PROJEKTANT:  MDTR ARCHITECTURE STUDIO		INVESTITOR: NVO Paradigma Glavni grad Podgorica			
Objekat Objekat poljskog toaleta u urbanoj bašti Podgorica		Lokacija KP 1876/1 1877/1, KO Tološi, Podgorica			
Odgovorni projektant Arch.Boris Radunović Spec.Sci.		Vrsta tehničke dokumentacije: IDEJNI PROJEKAT			
Projektant Ana Curk,m.i.a.		Dio tehničke dokumentacije ARHITEKTURA			
Datum izrade i MP: avgust, 2024.		Naziv priloga: PRESEK B-B	Prilog: A	Br. strane: 7	Razmjera: 1:50
		Datum revizije i MP:			

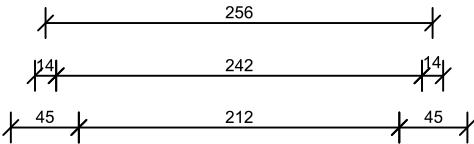 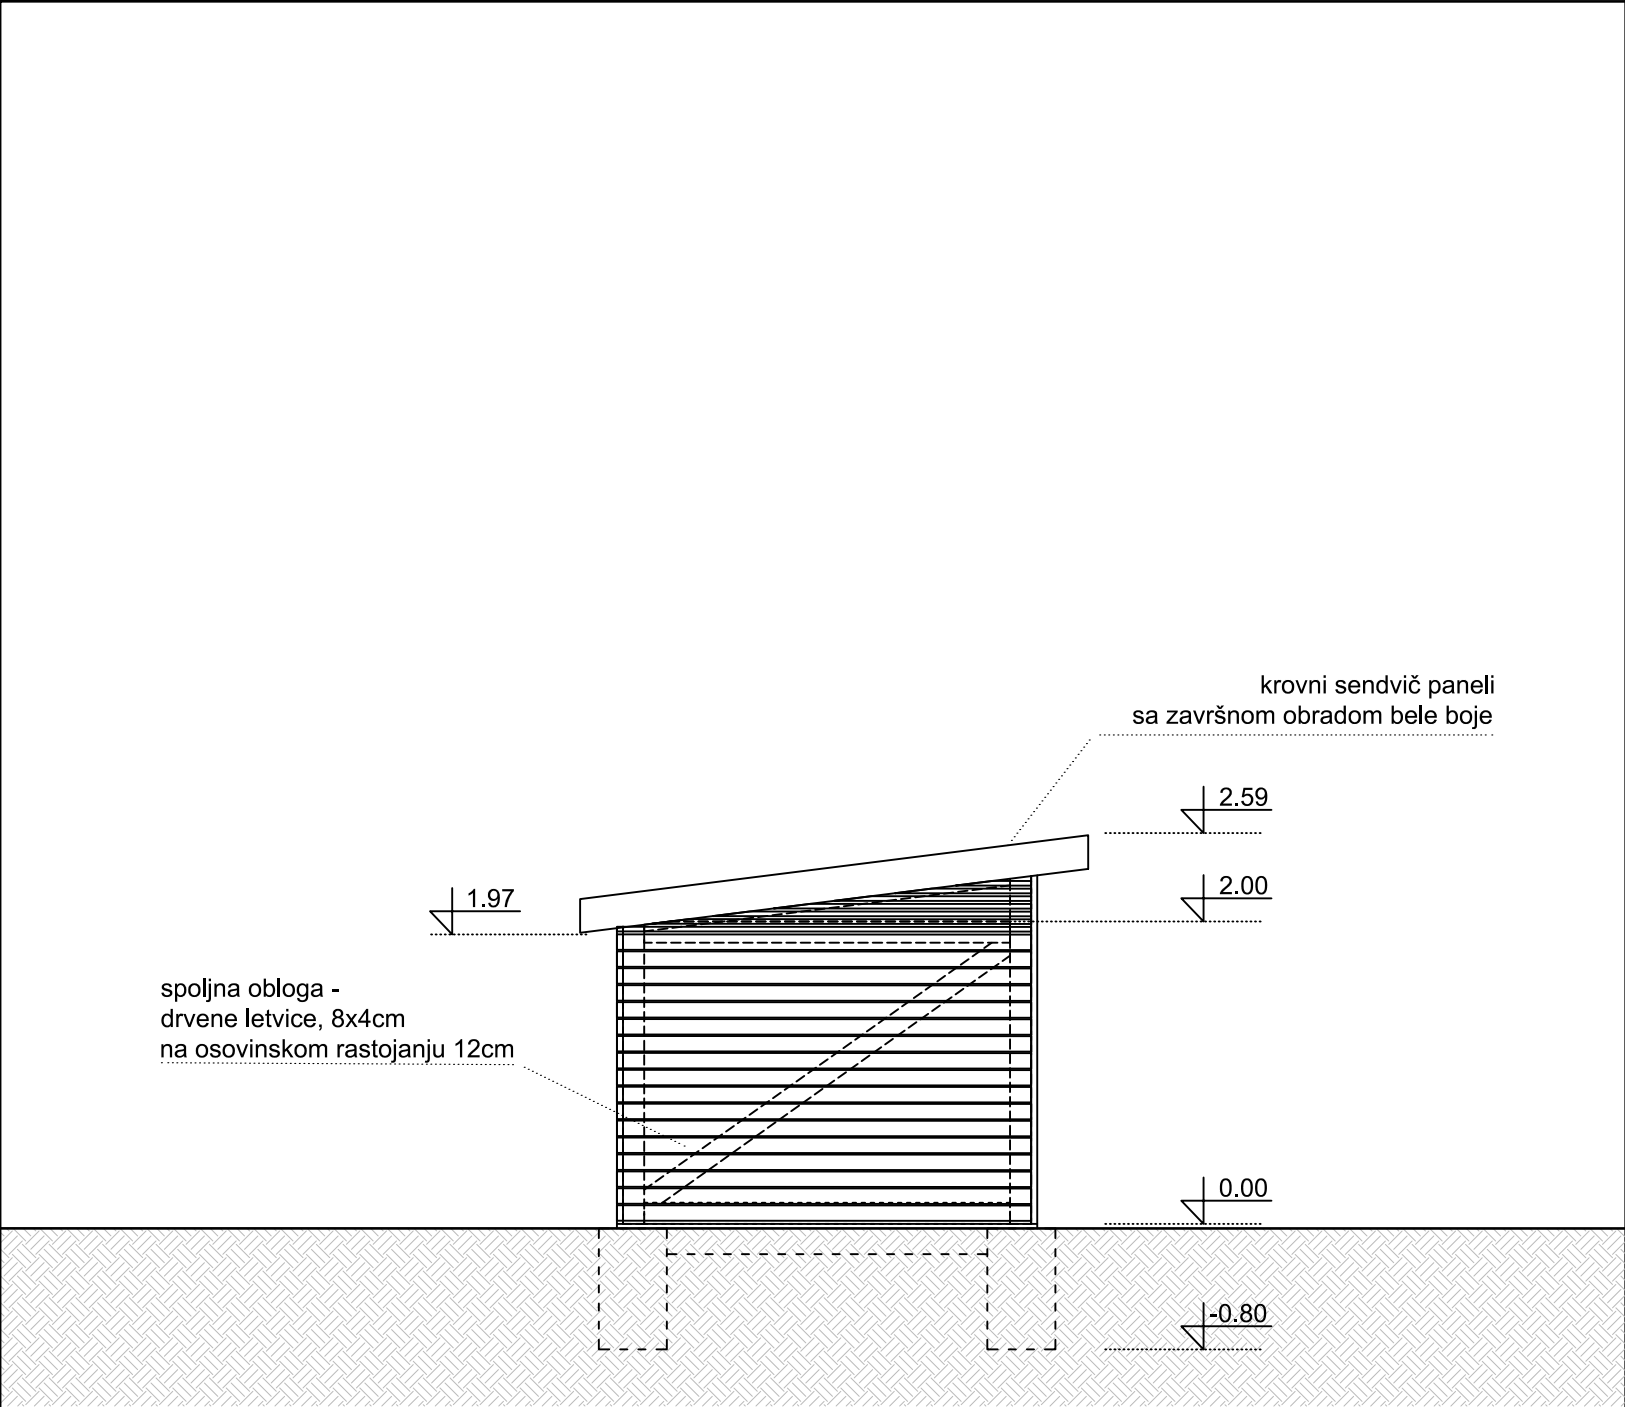

PROJEKTANT: MDTR ARCHITECTURE STUDIO		INVESTITOR: NVO Paradigma Glavni grad Podgorica			
Objekat Objekat poljskog toaleta u urbanoj bašti Podgorica		Lokacija KP 1876/1 1877/1, KO Tološi, Podgorica			
Odgovorni projektant Arch.Boris Radunović Spec.Sci.		Vrsta tehničke dokumentacije: IDEJNI PROJEKAT			
Projektant Ana Curk,m.i.a.		Dio tehničke dokumentacije ARHITEKTURA			
Datum izrade i MP: avgust, 2024.		Naziv priloga: BOČNA FASADA - LEVA	Prilog: A	Br. strane: 8	Razmjera 1:50
		Datum revizije i MP:			

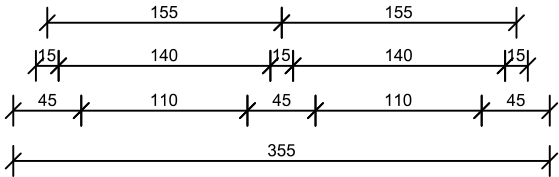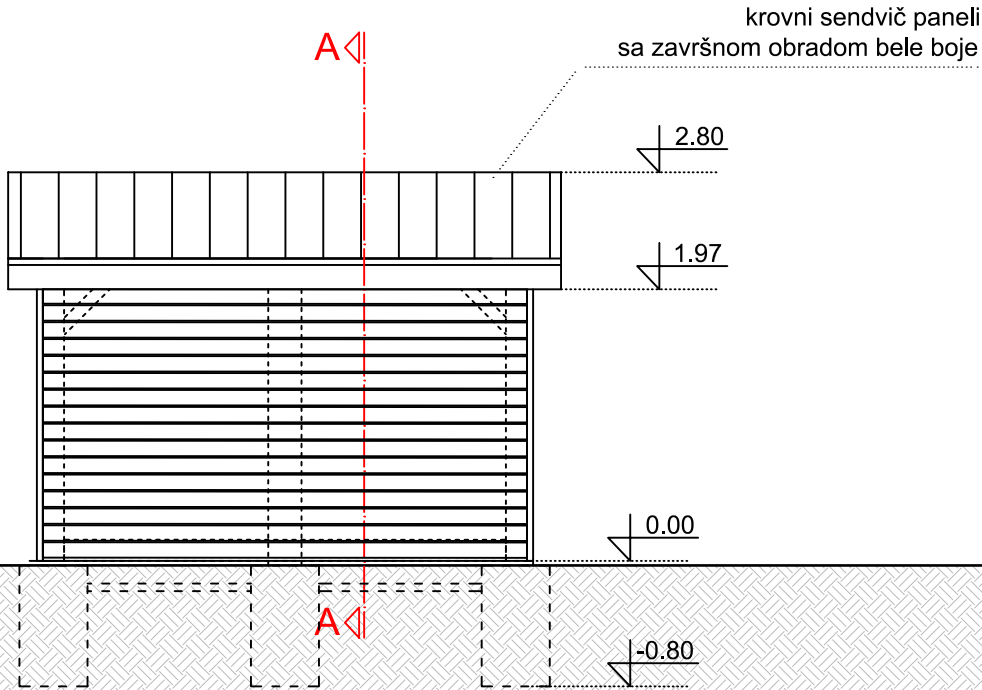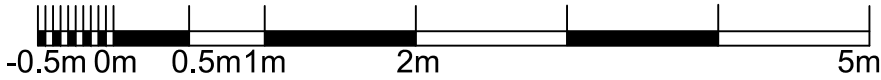

PROJEKTANT:  MDTR ARCHITECTURE STUDIO	INVESTITOR: NVO Paradigma Glavni grad Podgorica			
Objekat Objekat poljskog toaleta u urbanoj bašti Podgorica	Lokacija KP 1876/1 1877/1, KO Tološi, Podgorica			
Odgovorni projektant Arch.Boris Radunović Spec.Sci.	Vrsta tehničke dokumentacije: IDEJNI PROJEKAT			
Projektant Ana Curk,m.i.a.	Dio tehničke dokumentacije ARHITEKTURA			
Datum izrade i MP: avgust, 2024.	Naziv priloga: BOČNA FASADA - ZADNJA	Prilog: A	Br. strane: 10	Razmjera 1:50
	Datum revizije i MP:			

objekat spratnosti P

KP 1876/1 1877/1, KO Tološi, Podgorica



objekat spratnosti P



KP 1876/1 1877/1, KO Tološi, Podgorica



objekat spratnosti P

KP 1876/1 1877/1, KO Tološi, Podgorica



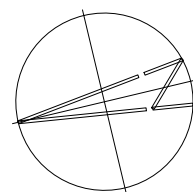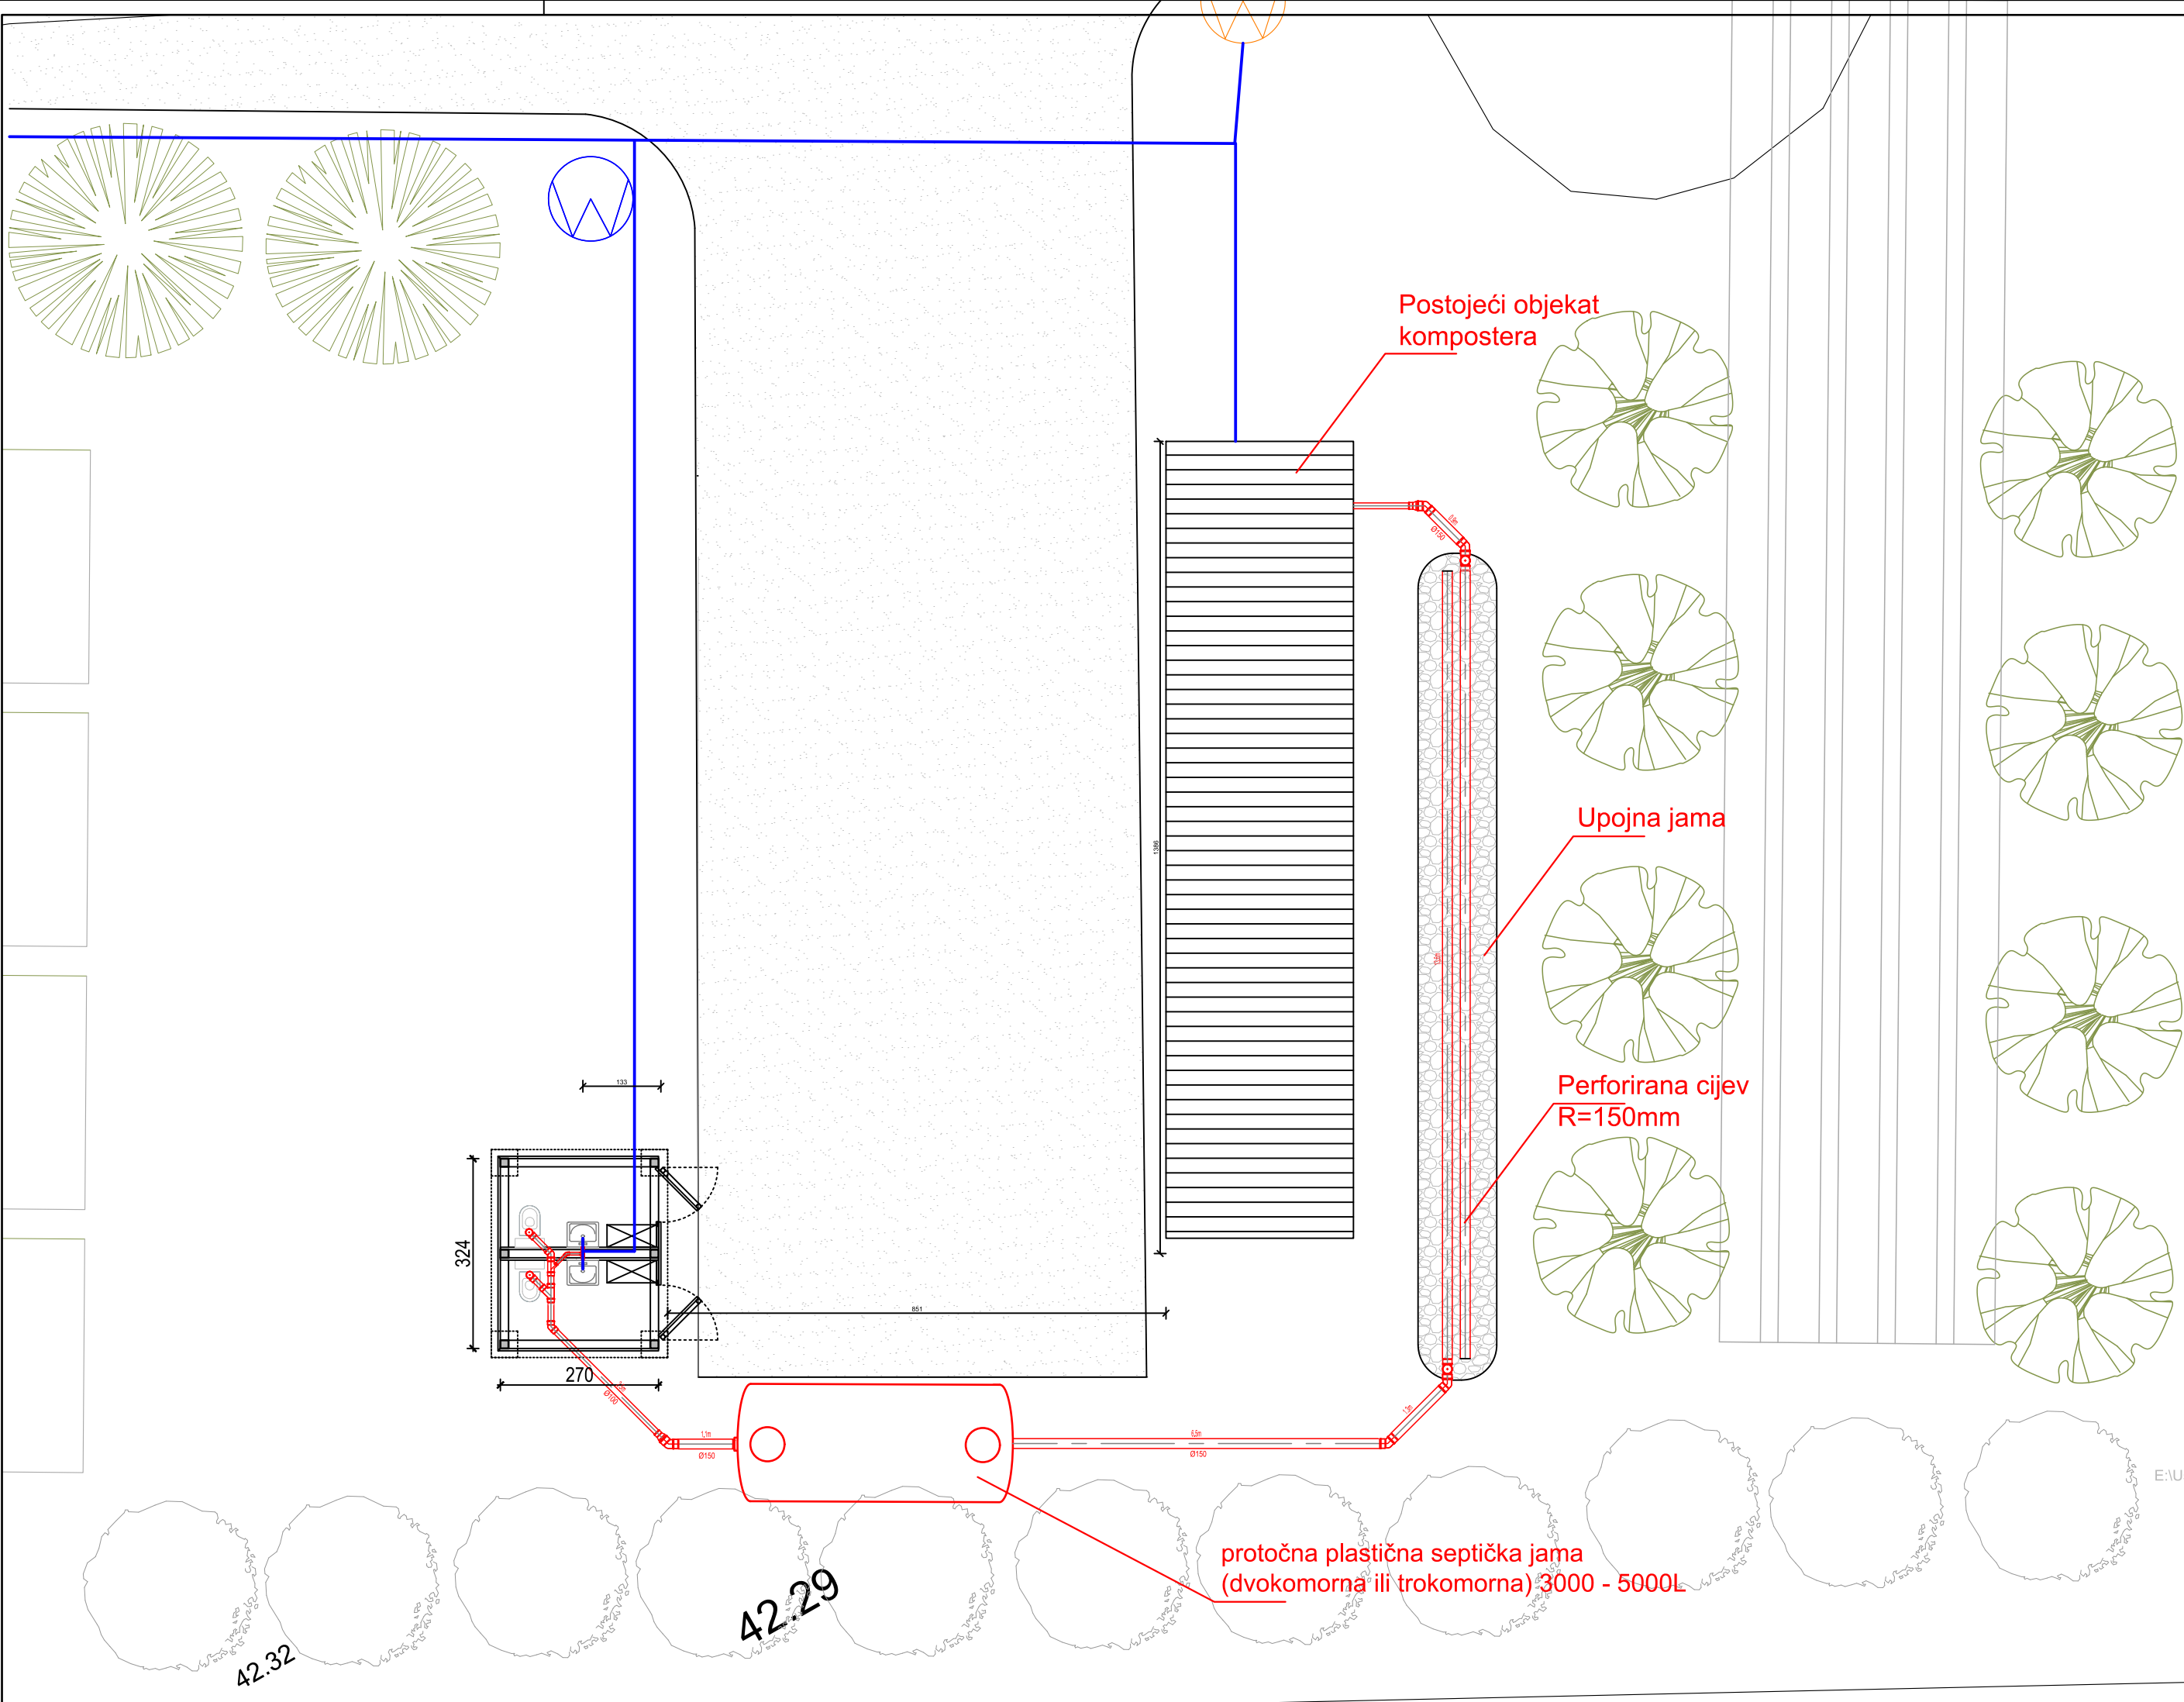




Umivaonik



WC šolja

- TR90Ø50
- L90Ø50
- L45Ø50
- KR45Ø100/50
- KR45Ø100/100
- L45Ø100
- KR45Ø100/50
- Slivnik
- RØ100/75

PROJEKTANT:  MDTR ARCHITECTURE STUDIO		INVESTITOR: NVO Paradigma Glavni grad Podgorica			
Objekat Objekat poljskog toaleta u urbanoj bašti Podgorica		Lokacija KP 1876/1 1877/1, KO Tološi, Podgorica			
Odgovorni projektant Arch.Boris Radunović Spec.Sci.		Vrsta tehničke dokumentacije: IDEJNI PROJEKAT			
Projektant Ana Curk, m.i.a.		Dio tehničke dokumentacije ARHITEKTURA			
Datum izrade i MP:		Naziv priloga: UŽA SITUACIJA	Prilog: A	Br. strane: 14	Razmjera: 1:100
avgust, 2024.		Datum revizije i MP:			

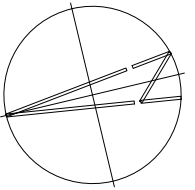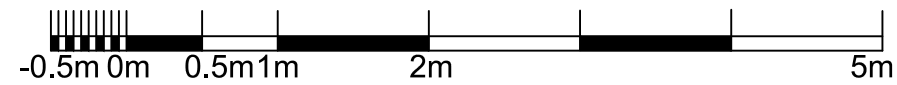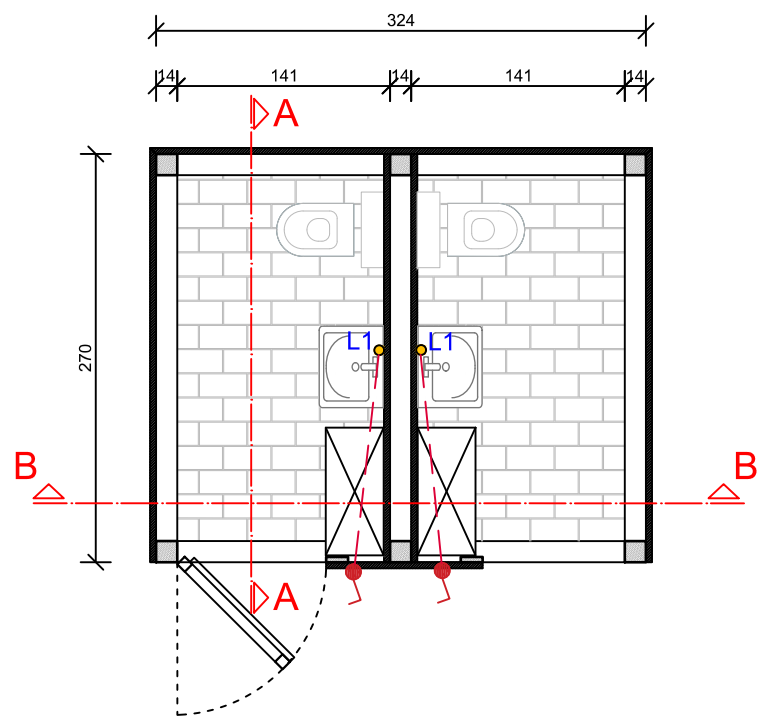

LEGENDA

- L1 Zidna lampa sa sijalicom
Jednopolni prekidač

PROJEKTANT:  MDTR ARCHITECTURE STUDIO	INVESTITOR: NVO Paradigma Glavni grad Podgorica			
Objekat Objekat poljskog toaleta u urbanoj bašti Podgorica	Lokacija KP 1876/1 1877/1, KO Tološi, Podgorica			
Odgovorni projektant Arch.Boris Radunović Spec.Sci.	Vrsta tehničke dokumentacije: IDEJNI PROJEKAT			
Projektant Ana Curk,m.i.a.	Dio tehničke dokumentacije ARHITEKTURA			
Datum izrade i MP: avgust, 2024.	Naziv priloga: OSNOVA - SVJETLO	Prilog: A	Br. strane: 15	Razmjera 1:50
	Datum revizije i MP:			




0,3m

19m


Ka bunaru

Ka česmi


Presjek upojne jame

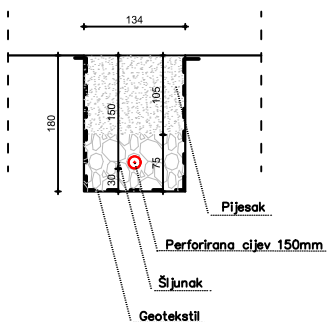

Kanal za drenažu - upojna jama

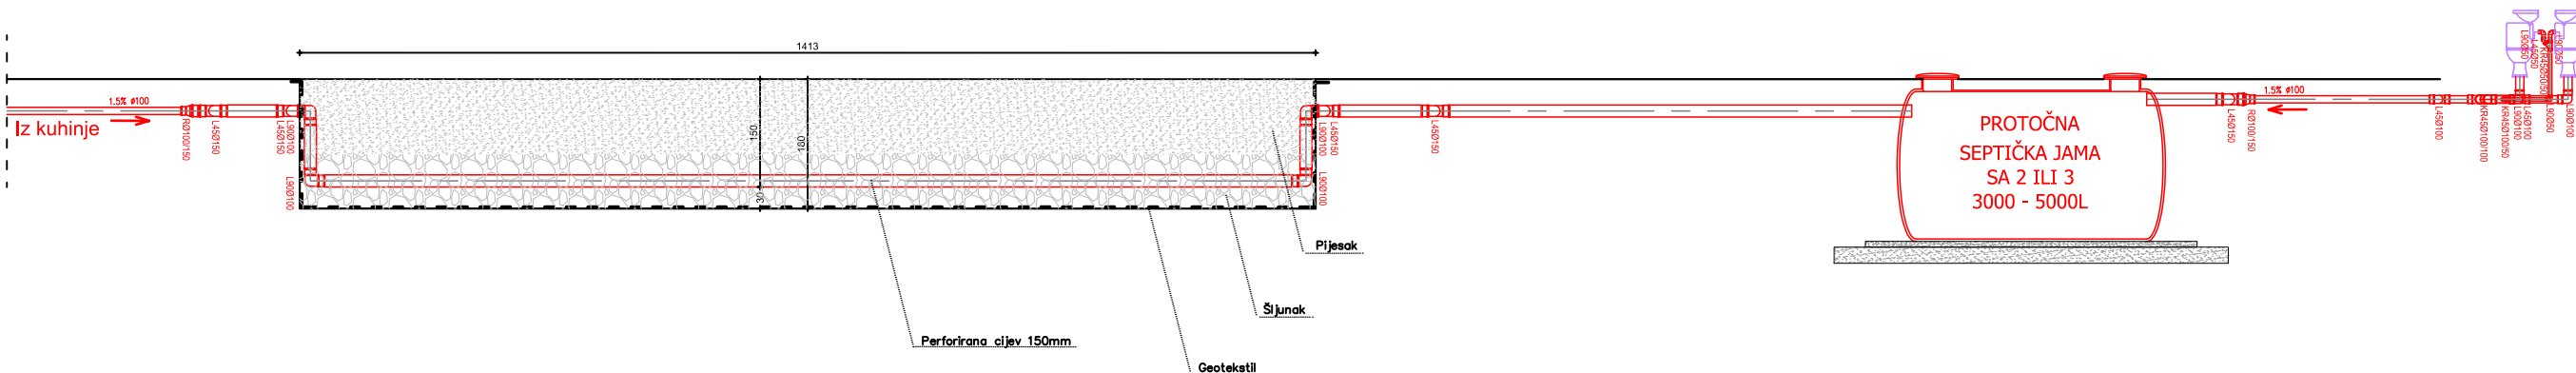

-0.5m 0m 0.5m 1m 2m 5m

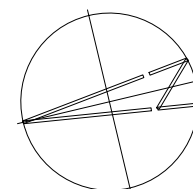

Umivaonik



WC šolja

- TR90Ø50
- L90Ø50
- L45Ø50
- KR45Ø100/50
- KR45Ø100/100
- L45Ø100
- KR45Ø100/50
- Slivnik
- RØ100/75

PROJEKTANT: MDTR ARCHITECTURE STUDIO		INVESTITOR: NVO Paradigma Glavni grad Podgorica			
Objekat Objekat poljskog toaleta u urbanoj bašti Podgorica		Lokacija KP 1876/1 1877/1, KO Tološi, Podgorica			
Odgovorni projektant Arch.Boris Radunović Spec.Sci.		Vrsta tehničke dokumentacije: IDEJNI PROJEKAT			
Projektant Ana Curk,m.i.a.		Dio tehničke dokumentacije ARHITEKTURA			
Datum izrade i MP: <					